




98.00 Proposed Ground Level




-  Soft Landscape
-  New Road
-  Stone Chip-Brown Mixed Colour
-  Sensory Play Area for children
-  Existing Forestry Road

 Existing Evergreen Trees, indicative locations based on surveyed tree line, Species type; Scots Pine, Spruce

 Proposed Mix Plant of Semi Mature Trees; Ash, Beech, Scots Pine, Spruce.

 Existing Board Leaf Trees, Surveyed Locations Shown, Species Type; Beech, Oak, other

- 1. PROPOSED PLAYGROUND AREA
- 2. PROPOSED TRAIL
- 3. PROPOSED SENSORY GARDEN
- 4. PROPOSED WAY-FINDING POINT

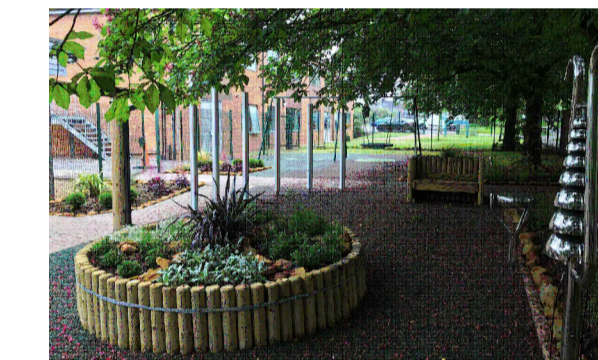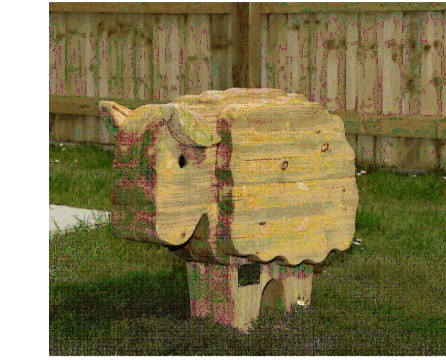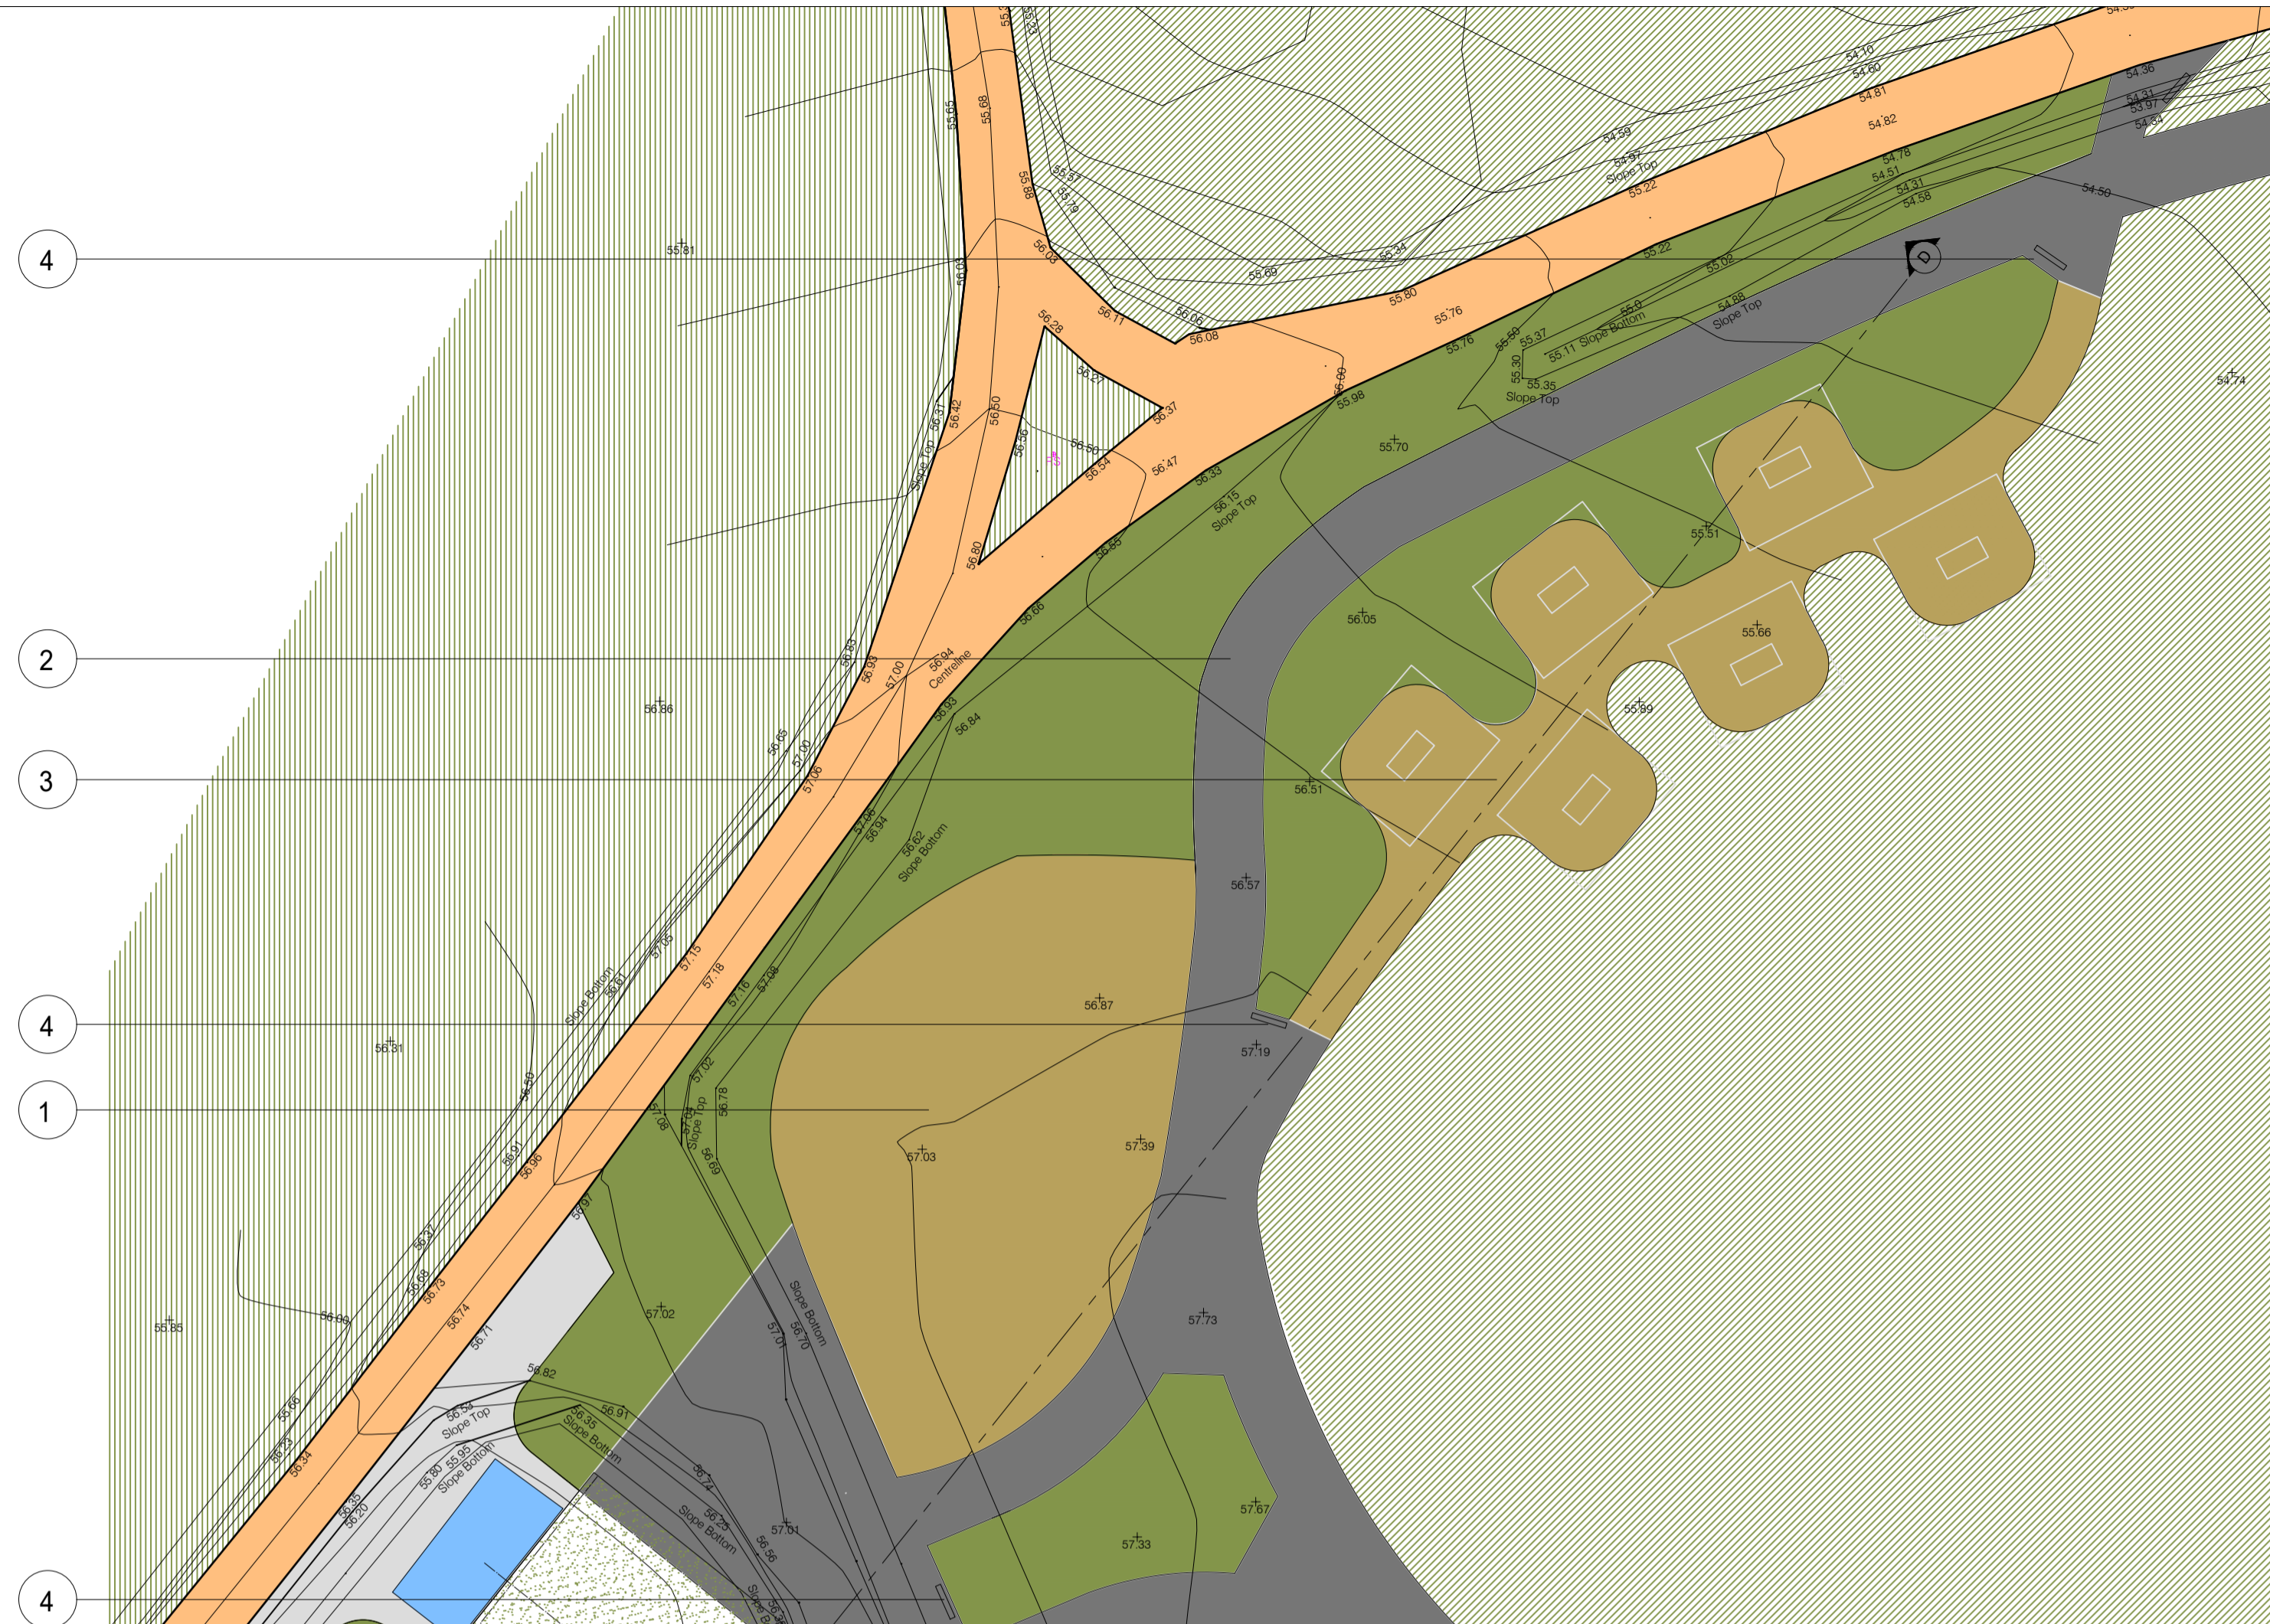

EXAMPLES OF SENSORY GARDEN EQUIPMENT AND FEATURES, TO BE DEVELOPED

REFER TO CST GROUP DOCUMENTS FOR OVERALL TRAILS LAYOUT AND DETAILS



EXAMPLES OF PLAYGROUND EQUIPMENT, TO BE DEVELOPED



Drawing Details

Drawing Title:

Proposed Playground & Sensory Garden

Site Layout Plan SL.03

Ref: 23109-01-106

Scale: 1:250 @ A1

Project Description:

Proposed Development, Glenfarne Woods, Co. Leitrim.

Project Stage: Part 8 Application

Client Details:  
Coilte CGA


All dimensions to be checked on site.

Do not scale dimensions from this drawing, use figured dimensions only.

Refer to Engineer's drawings and specification for all structural and services information.

Any discrepancies between the Architect's and Engineer's drawings to be reported to the Architect immediately.

The survey information shown on this drawing is based on a survey prepared by a third party and Spentide Ltd accept no responsibility for the accuracy or completeness of the survey

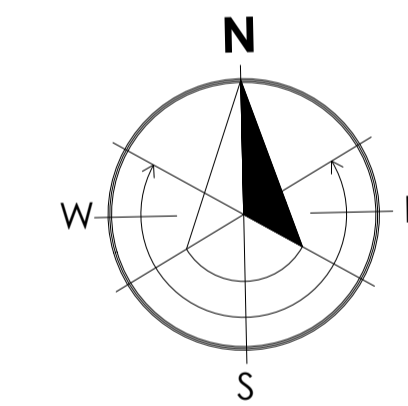

Document Record

P/S	Purpose / Description	Rev
1	Issued for Discussion	0
1	Issued for Approval	1
1	Issued for Leitrim CoCo Review	2
1	Issued for Part 8 Submission	3



Unit 2 the Mart, Coolbawn, Broderick St, Middleton, Co. Cork, Ireland.

Email: info@spenide.ie  
Website: www.spenide.ie

Tel: +353 21 4633815  
+353 87 9903810

© Drawing and content are copyright