




SECTION A-A - SCALE: 1:100 @A1

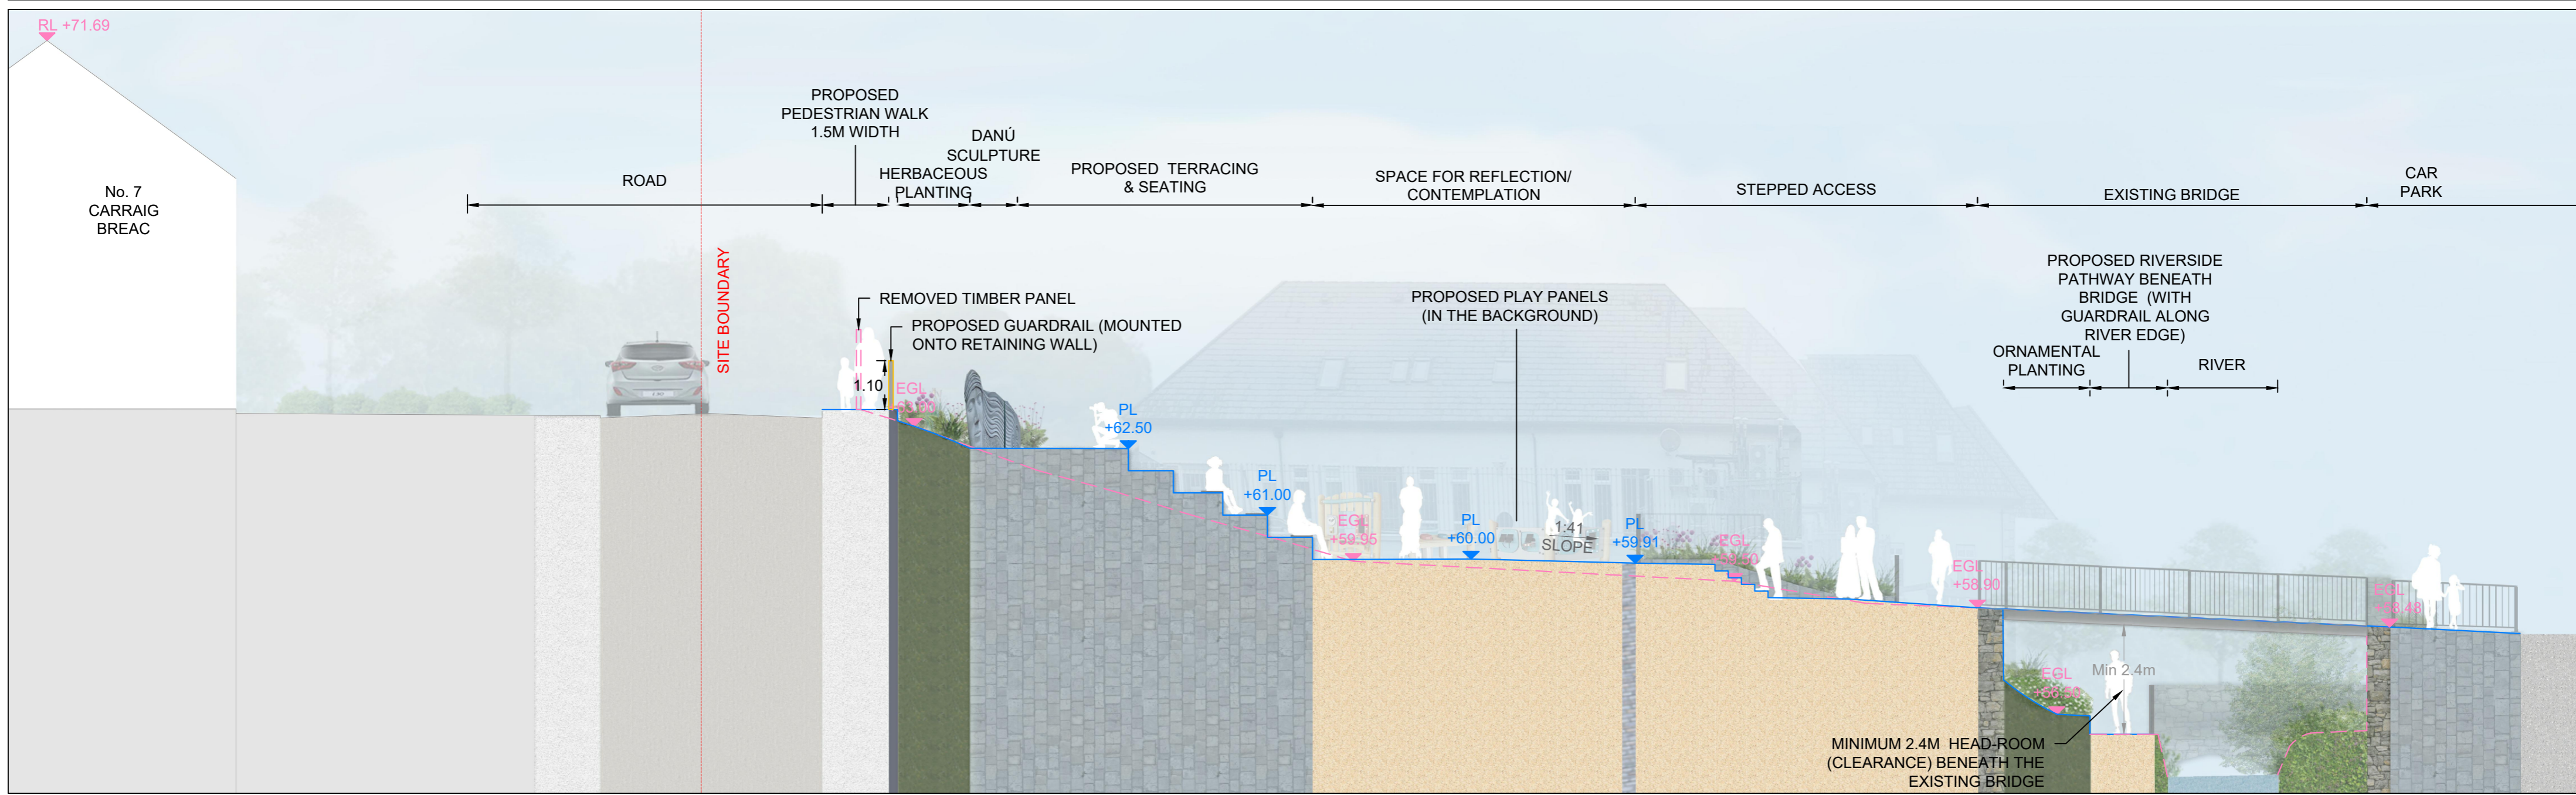

LANDSCAPE PLAN - DETAIL AREA 1 - SCALE: 1:100 @A1

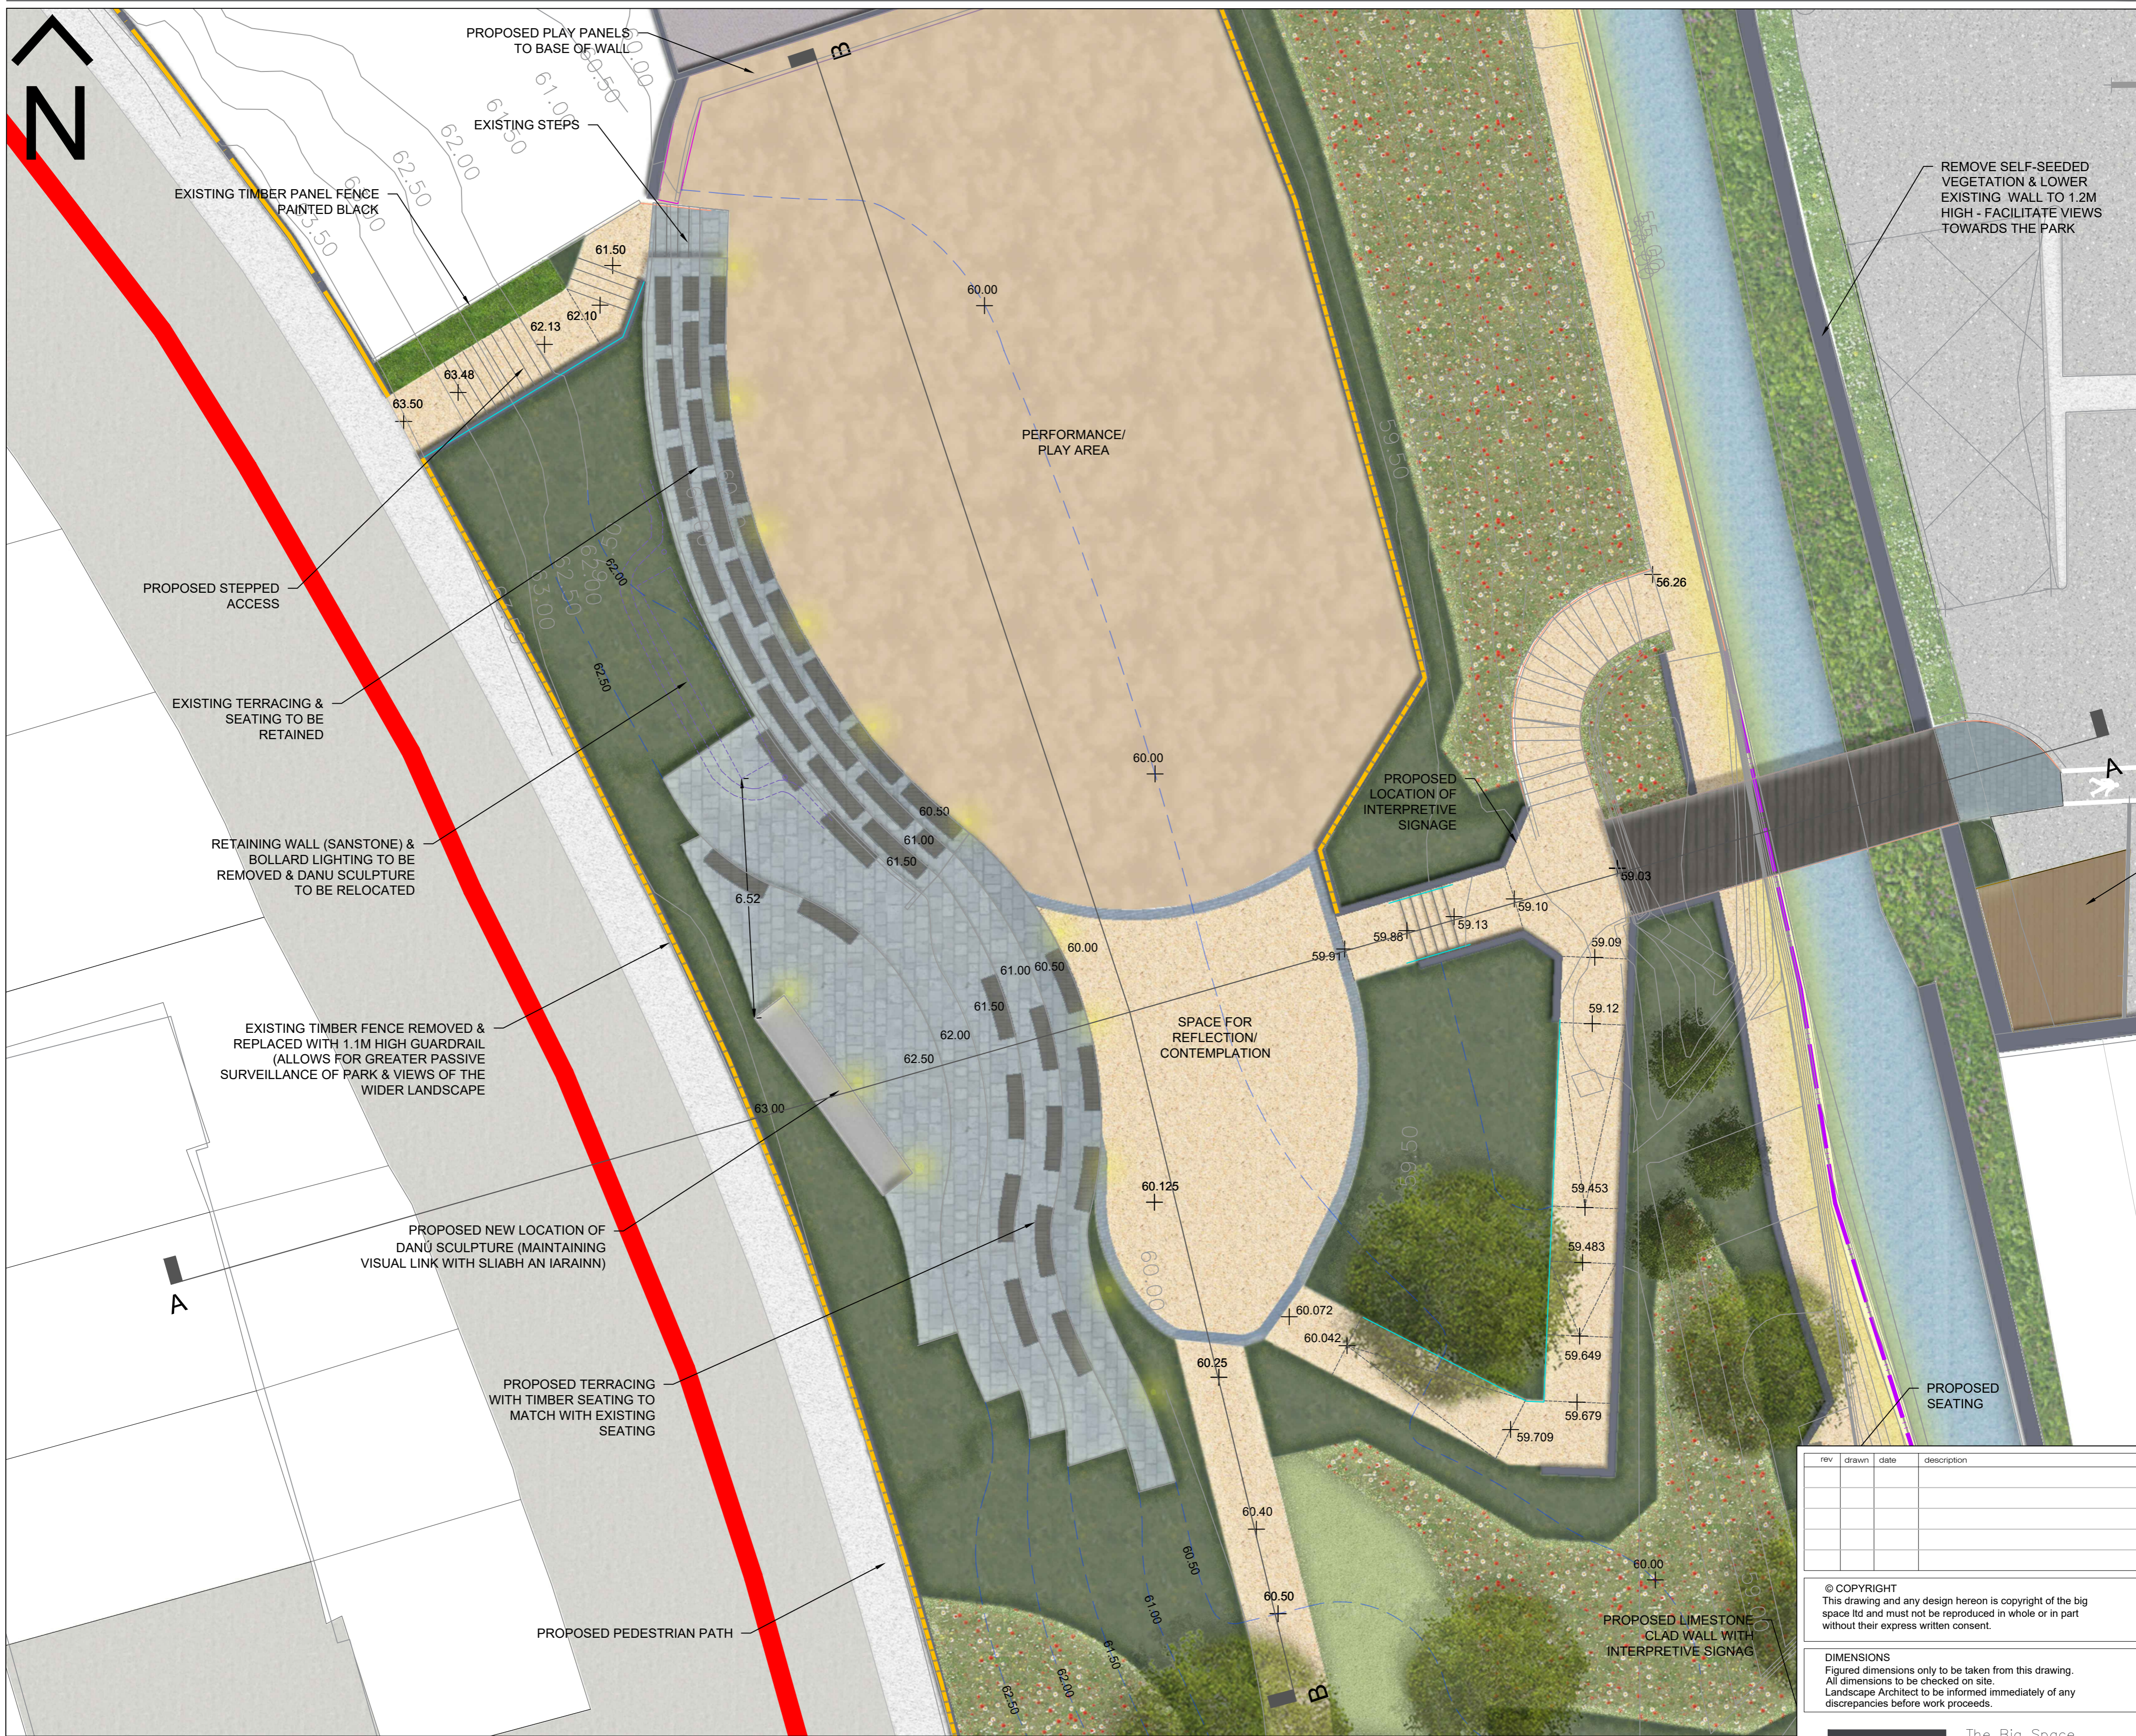

SECTION B-B - SCALE: 1:100 @A1

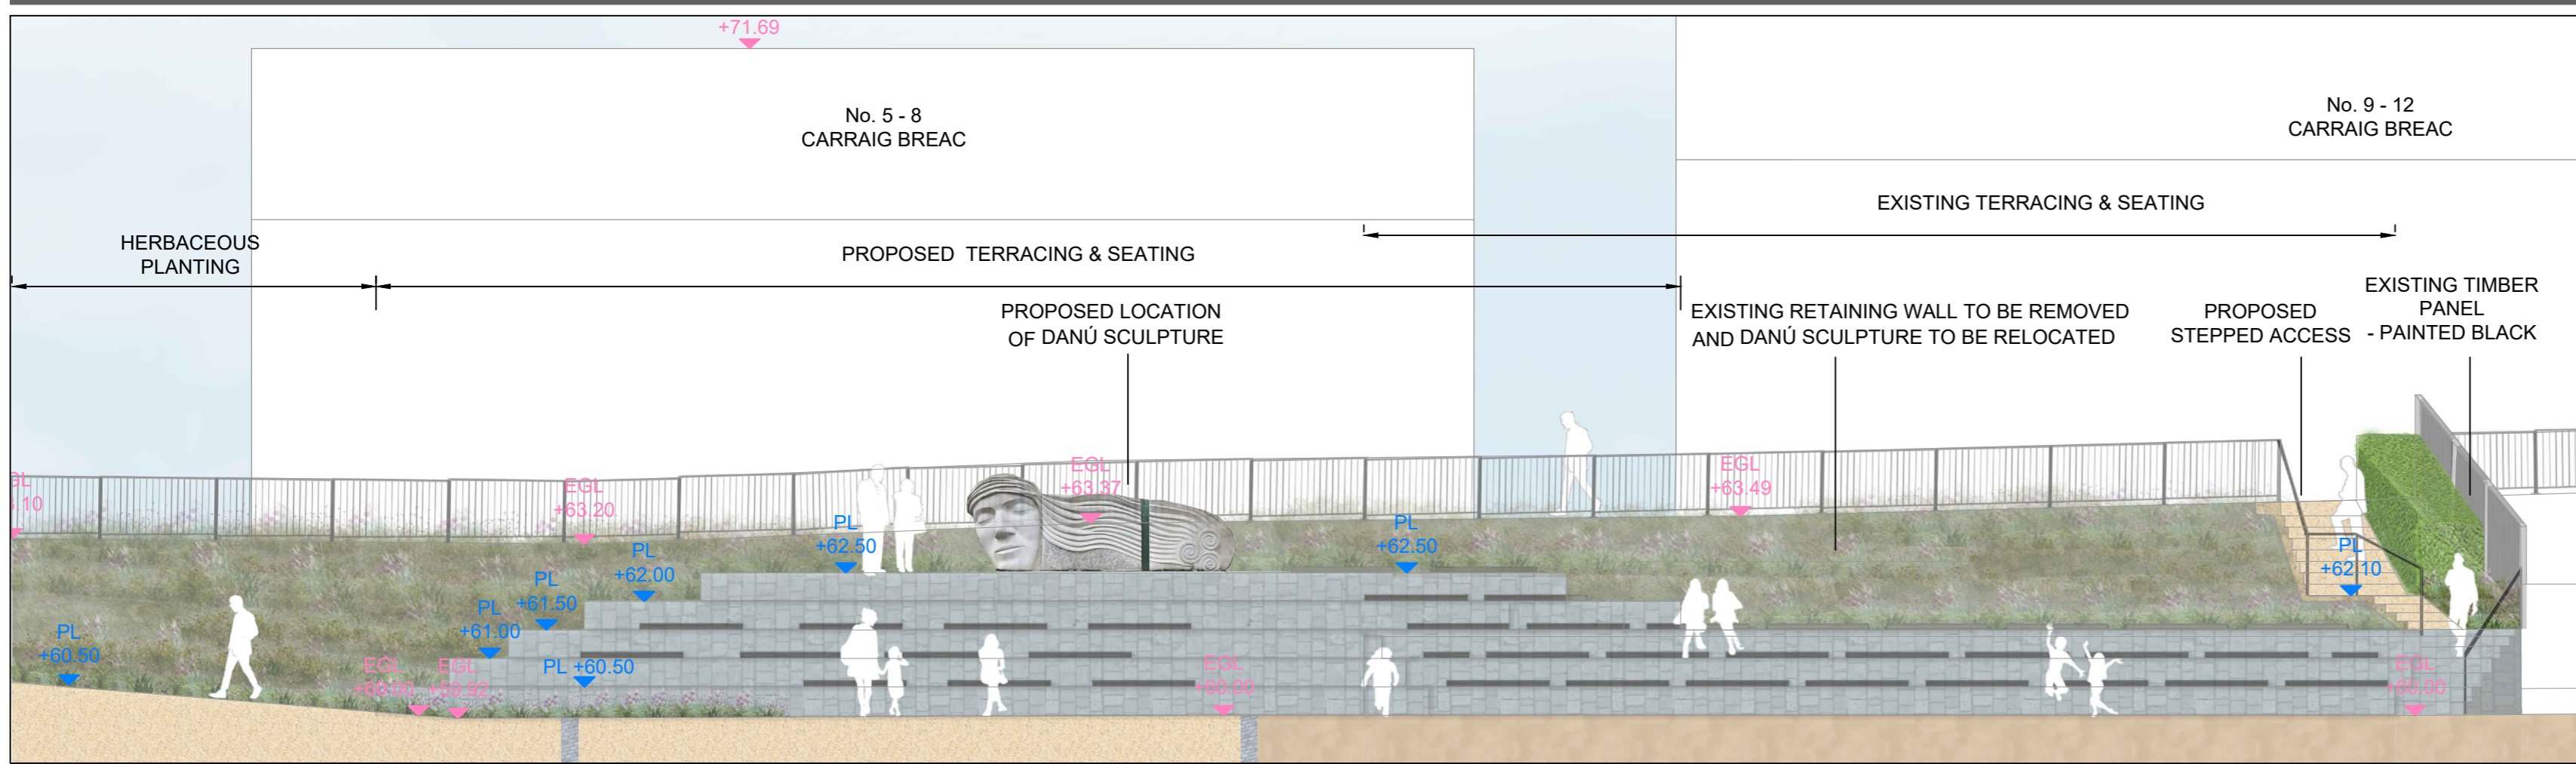

rev	drawn	date	description

© COPYRIGHT
This drawing and any design hereon is copyright of the big space ltd and must not be reproduced in whole or in part without their express written consent.

DIMENSIONS
Figured dimensions only to be taken from this drawing. All dimensions to be checked on site. Landscape Architect to be informed immediately of any discrepancies before work proceeds.

The Big Space
creative dock
malahide marina
village
malahide co. dublin
T +353 (0)1 806 1840
E info@tbsstudio.com
W www.tbsstudio.com

LTBS
landscape architecture
urbanism + landscape
planning

Status
Planning

job
Drumshanbo Town Centre
Regeneration Project

d/w
Landscape Plan - Detail Area
& Sections

Date	Dim	Clrd	Prepared	Scales
Job No	RD	LM	DE	1:100
1592	301			0

Notes