


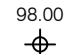


98.00
 Proposed Ground Level


 Soft Landscape


 New Road


 Stone Chip-Brown Mixed Colour

 Sensory Play Area for children

 Existing Forestry Road

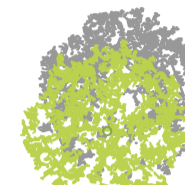 Existing Evergreen Trees, indicative locations based on surveyed tree line, Species type; Scots Pine, Spruce

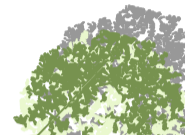 Proposed Mix Plant of Semi Mature Trees; Ash, Beech, Scots Pine, Spruce.


 Existing Board Leaf Trees, Surveyed Locations Shown, Species Type; Beech, Oak, other

- 1. ENTRANCE
- 2. EXIT
- 3. PROPOSED BUILDING
- 4. PROPOSED ROAD
- 5. EXISTING ROAD
- 6. CAR PARKING SPACES
- 7. BICYCLE PARKING
- 8. COFFEE TRUCK
- 9. CAMPERVAN / CAR & BOAT TRAILER PARKING
- 10. PROPOSED WASTE WATER TREATMENT SYSTEM
- 11. PROPOSED SURFACE WATER SOAKAWAY
- 12. SMALL COACH PARKING
- 13. PROPOSED TURNING CIRCLE
- 14. PROPOSED GRAVEL PRESSURIZED BED

PARKING PROVISIONS	
UNIVERSAL ACCESSIBLE PARKING SPACES:	2
CAMPERVAN / CAR & BOAT TRAILER PARKING	2
COACH PARKING	1
CAR PARKING	31
TOTAL	36

REFER TO CST GROUP DOCUMENTS FOR OVERALL TRAILS LAYOUT AND DETAILS

REFER TO DRAWING 23109-300 FOR SITE SECTION D-D

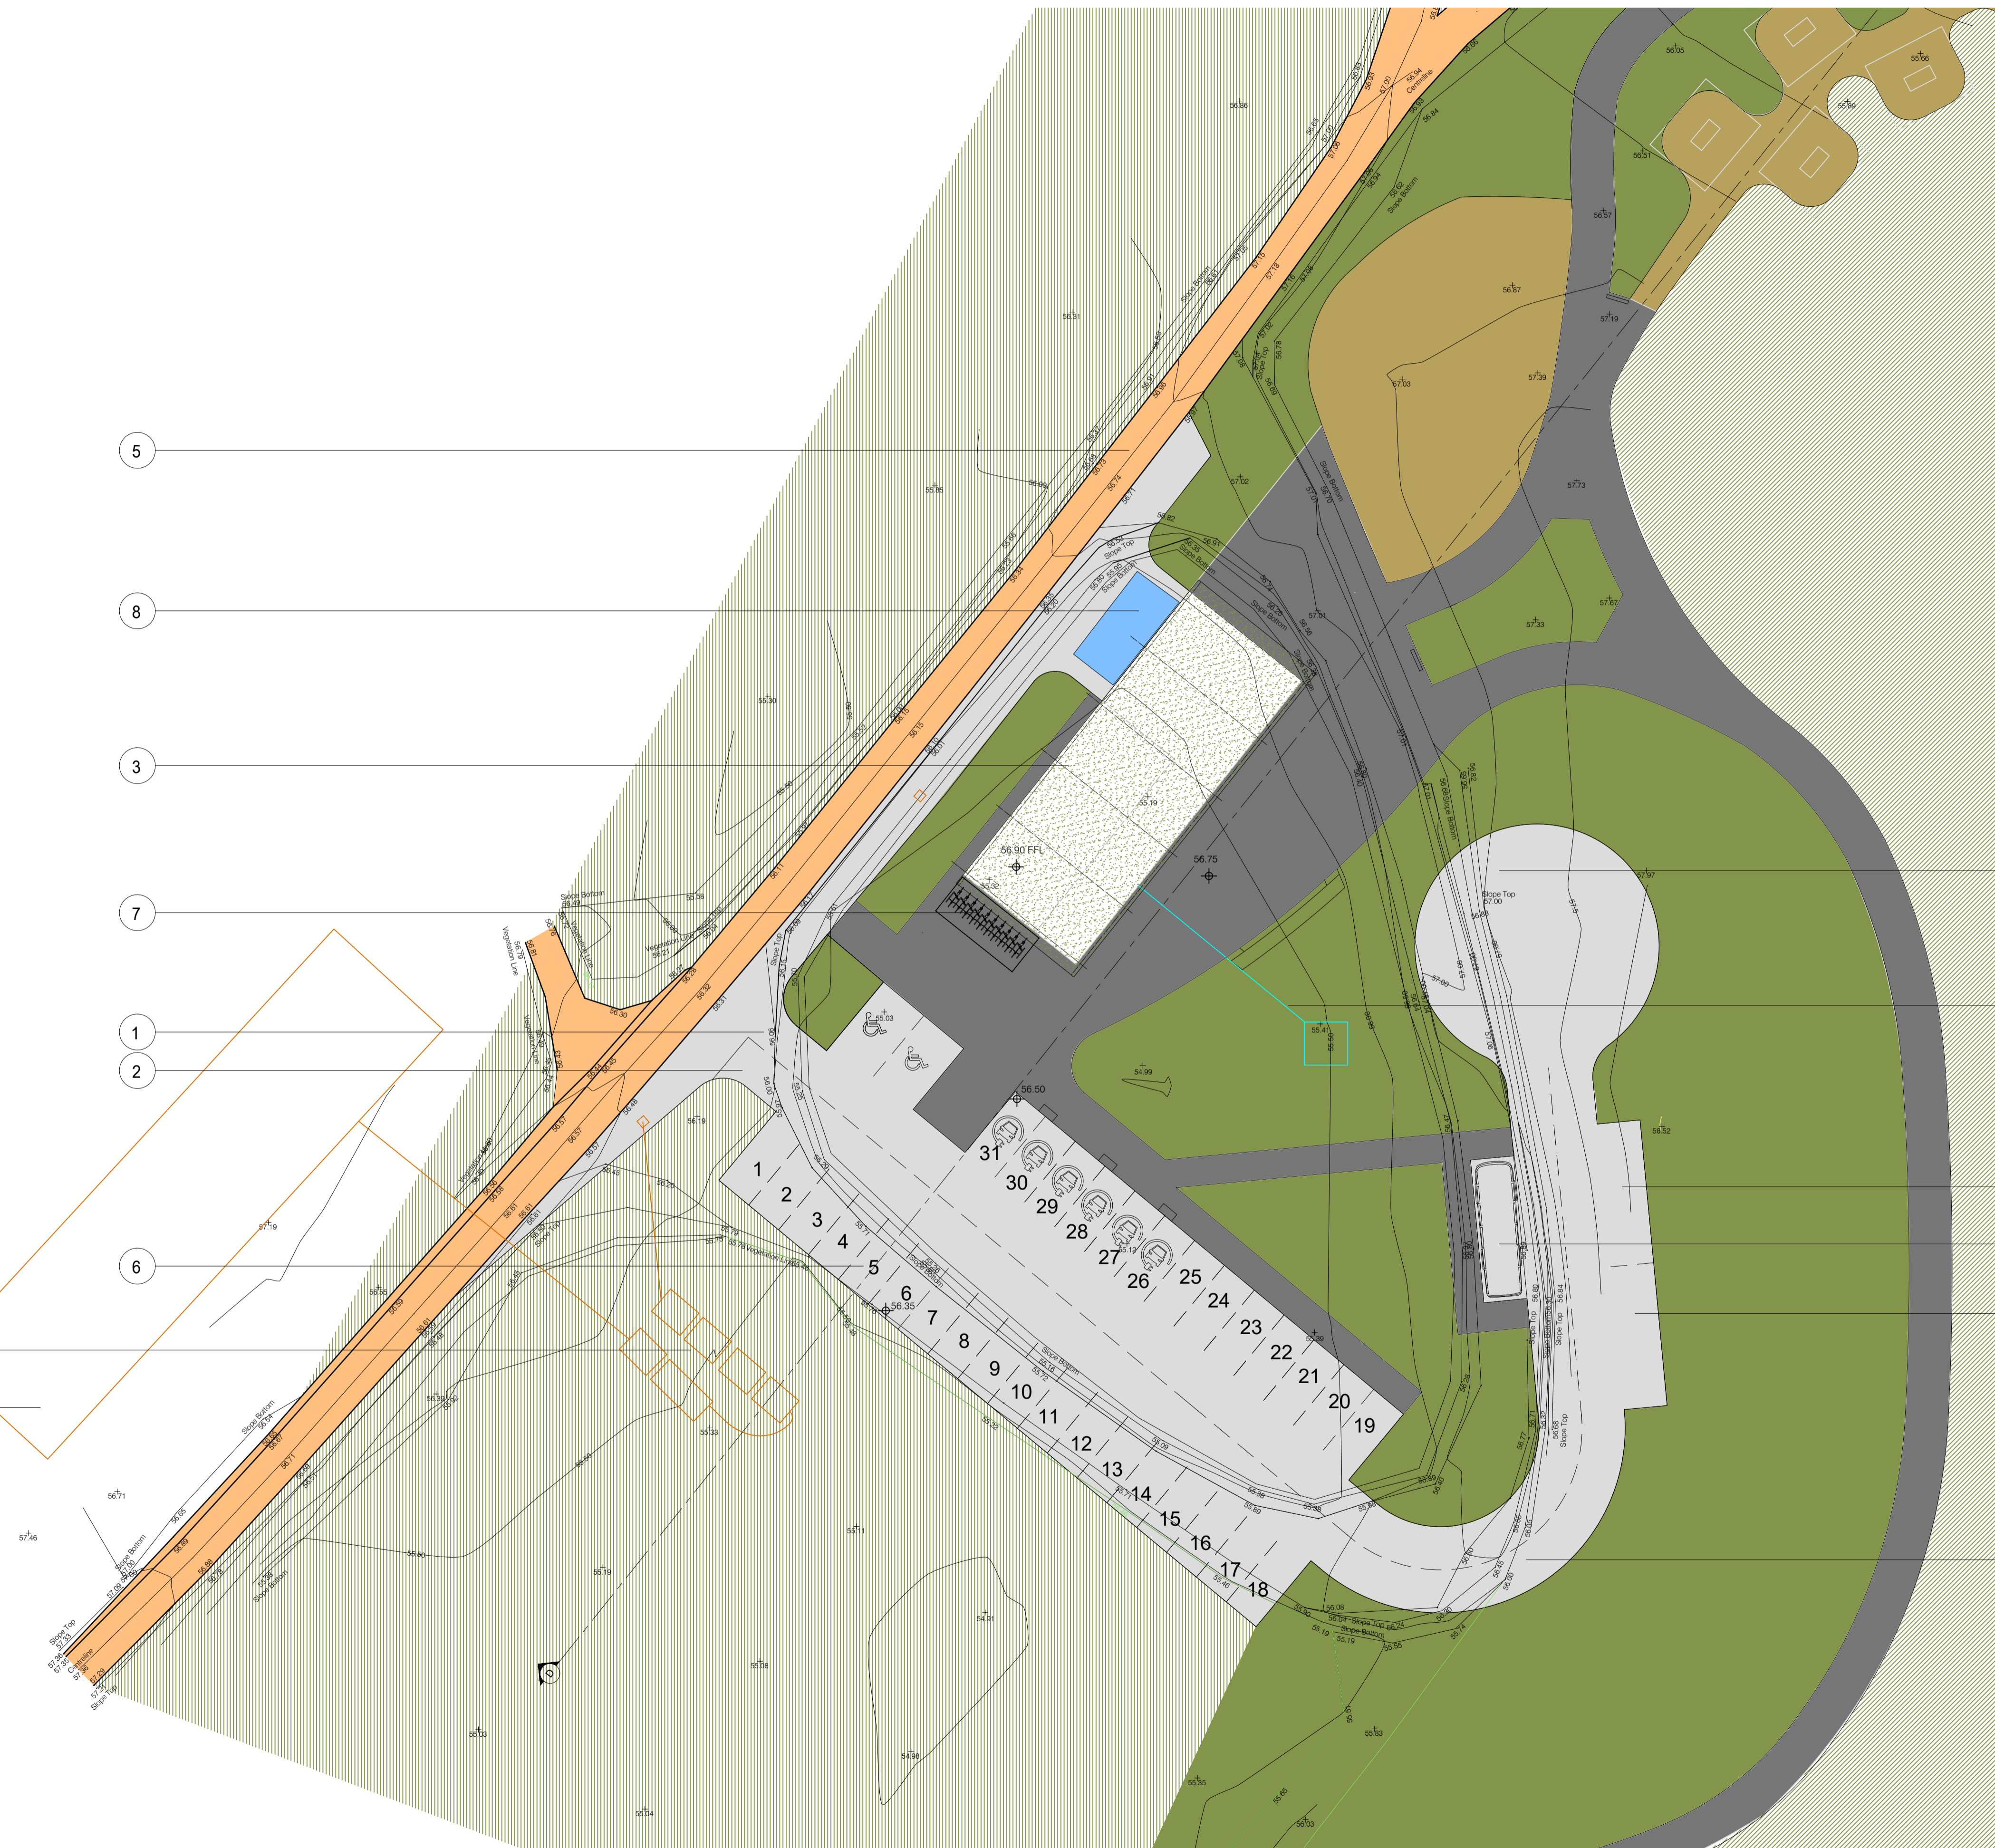

Drawing Details

Drawing Title:

Proposed Trailhead
 Service Block, Car Parking, Amenities

Site Layout Plan SL.02

Ref: 23109-01-103

Scale: 1:250 @ A1

Project Description:

Proposed Development,
 Glenfarne Woods,
 Co. Leitrim.

Project Stage: Part 8 Application

Client Details:
 Coillte CGA


All dimensions to be checked on site.

Do not scale dimensions from this drawing, use figured dimensions only.

Refer to Engineer's drawings and specification for all structural and services information.

Any discrepancies between the Architect's and Engineer's drawings to be reported to the Architect immediately.

The survey information shown on this drawing is based on a survey prepared by a third party and Spentide Ltd accept no responsibility for the accuracy or completeness of the survey

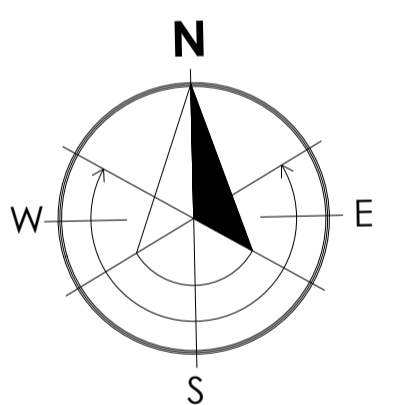

Document Record

P/S	Purpose / Description	Rev
1	Issued for Discussion	0
1	Issued for Information	1
1	Issued for Approval	2
1	Issued for DT Planning Docs	3
1	Issued for Leitrim CoCo review	3
1	Issued for Part 8 Submission	4



Unit 2 the Mart, Coolbawn,
 Broderick St, Middleton, Co. Cork,
 Ireland.

Email: info@spentide.ie
 Website: www.spentide.ie

Tel: +353 21 4633815
 +353 87 9903810

© Drawing and content are copyright