


CHAINAGE	EXISTING GROUND LEVEL	ALIGNMENT LEVEL	VERTICAL ALIGNMENT	HORIZONTAL ALIGNMENT
0.000	55.330	57.511	G= 4.990%	R= 64.836
2.891				
10.000	56.151	58.011	G= 4.990%	R= 47.302
20.000	57.162	58.511		
25.675			G= 4.990%	R= 28.105
30.000	57.506	59.011		
40.000	57.946	59.511	G= 4.990%	R= 150.181
46.110				
50.000	58.246	60.011	G= 4.990%	R= 30.690
60.000	58.452	60.511		
70.000	58.989	61.011	G= 4.990%	R= 24.903
71.874				
80.000	59.189	61.511	G= 4.990%	R= 50.000
90.000	59.696	62.011		
100.000	60.393	62.511	G= 4.990%	R= 50.000
110.000	61.133	63.011		
117.133			G= 4.990%	R= 50.000
120.000	62.057	63.511		
130.000	63.203	64.011	G= 4.990%	R= 50.000
132.025				
140.000	64.212	64.511	G= 4.990%	R= 50.000
150.000	65.047	65.011		
154.116			G= 4.990%	R= 50.000
160.000	65.500	65.511		
170.000	65.450	66.011	G= 4.990%	R= 50.000
180.000	66.000	66.511		
186.042			G= 4.990%	R= 50.000
190.000	66.895	67.011		
200.000	68.987	67.511	G= 4.990%	R= 50.000
210.000	70.224	68.011		
213.496			G= 4.990%	R= 50.000
220.000	71.651	68.497		
230.000	72.946	68.870	G= 4.990%	R= 50.000
240.000	72.861	69.110		
250.000	72.550	69.217	G= 4.990%	R= 50.000
252.998				
260.000	71.993	69.190	G= 4.990%	R= 50.000
270.000	70.937	69.030		
280.000	69.392	68.737	G= 4.990%	R= 50.000
290.000	68.246	68.382		
300.000	67.223	67.810	G= 4.990%	R= 50.000
310.000	66.484	67.310		
320.000	66.119	66.810	G= 4.990%	R= 50.000
321.560				
326.815			G= 4.990%	R= 50.000
330.000	66.001	66.382		
340.000	66.400	66.150	G= 4.990%	R= 50.000
346.560				
350.000	65.875	66.119	G= 4.990%	R= 50.000
352.056				

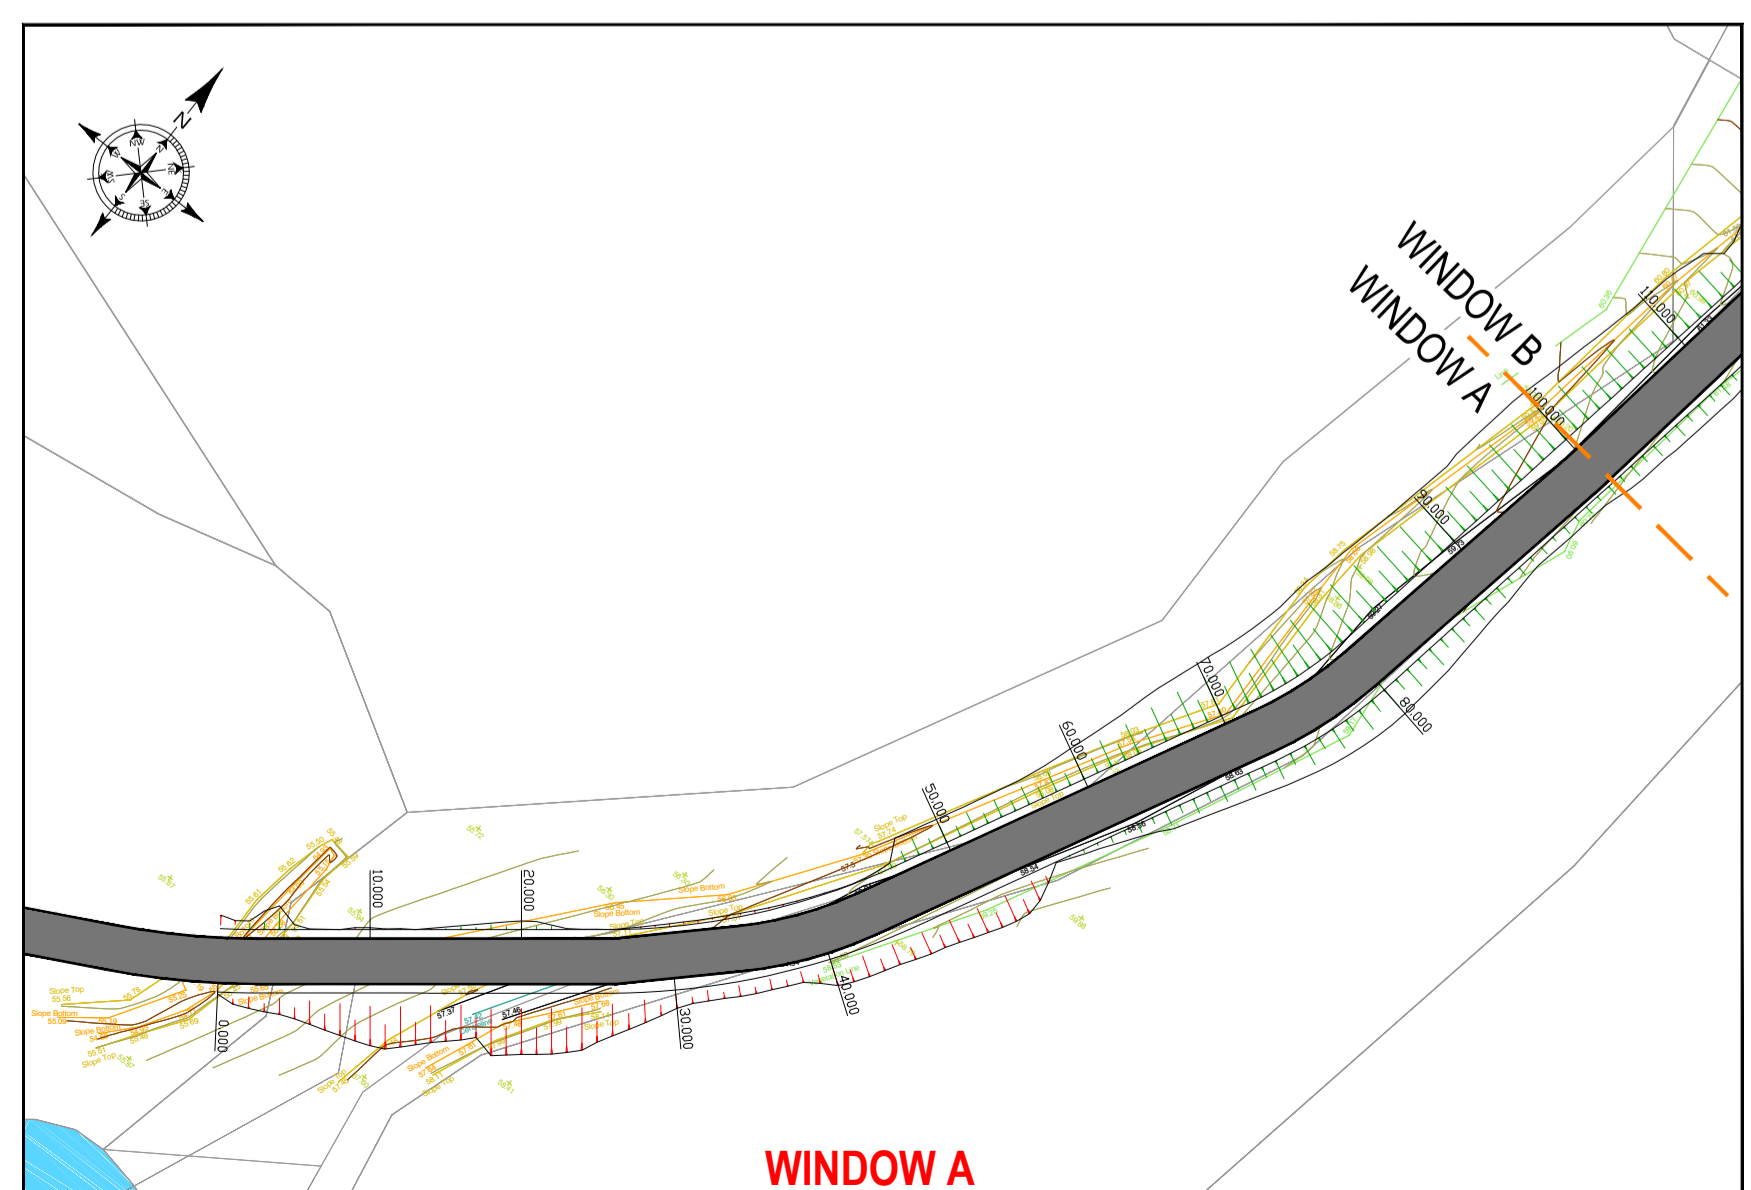

REV.			
P1	ISSUED FOR PLANNING	KL	01.12.23
REV.	AMENDMENT	BY	DATE
DRAWN:	KL	TECH. CHECK:	KF
SCALE @ A1:	1:500	ENG. CHECK:	FF
DATE:	22.08.2023	APPROVED:	SS
STAGE:	Planning		
JOB TITLE:	Walking & Cycle Trails, Glenfame Wood County Leitrim		
DRAWING TITLE:	Proposed Trail Long Section Sheet 1 of 3		
CLIENT:	Coillte / Leitrim County Council		
DRAWING No:	123124-152	REV:	P1

**CST Group**  
 Chartered Consulting Engineers

1, O'CONNELL ST.  
 SUGO  
 F91 W71V  
 IRELAND  
 +353 71 919 4500  
 info@cstgroup.ie  
 www.cstgroup.ie