




DATUM 50.000

VERTICAL ALIGNMENT	G= 1.855% 1: 53.9		KF= 3.0 L= 9.436		G= 4.990%					
HORIZONTAL ALIGNMENT			R= 25.000		R= 25.000		R= 25.000			

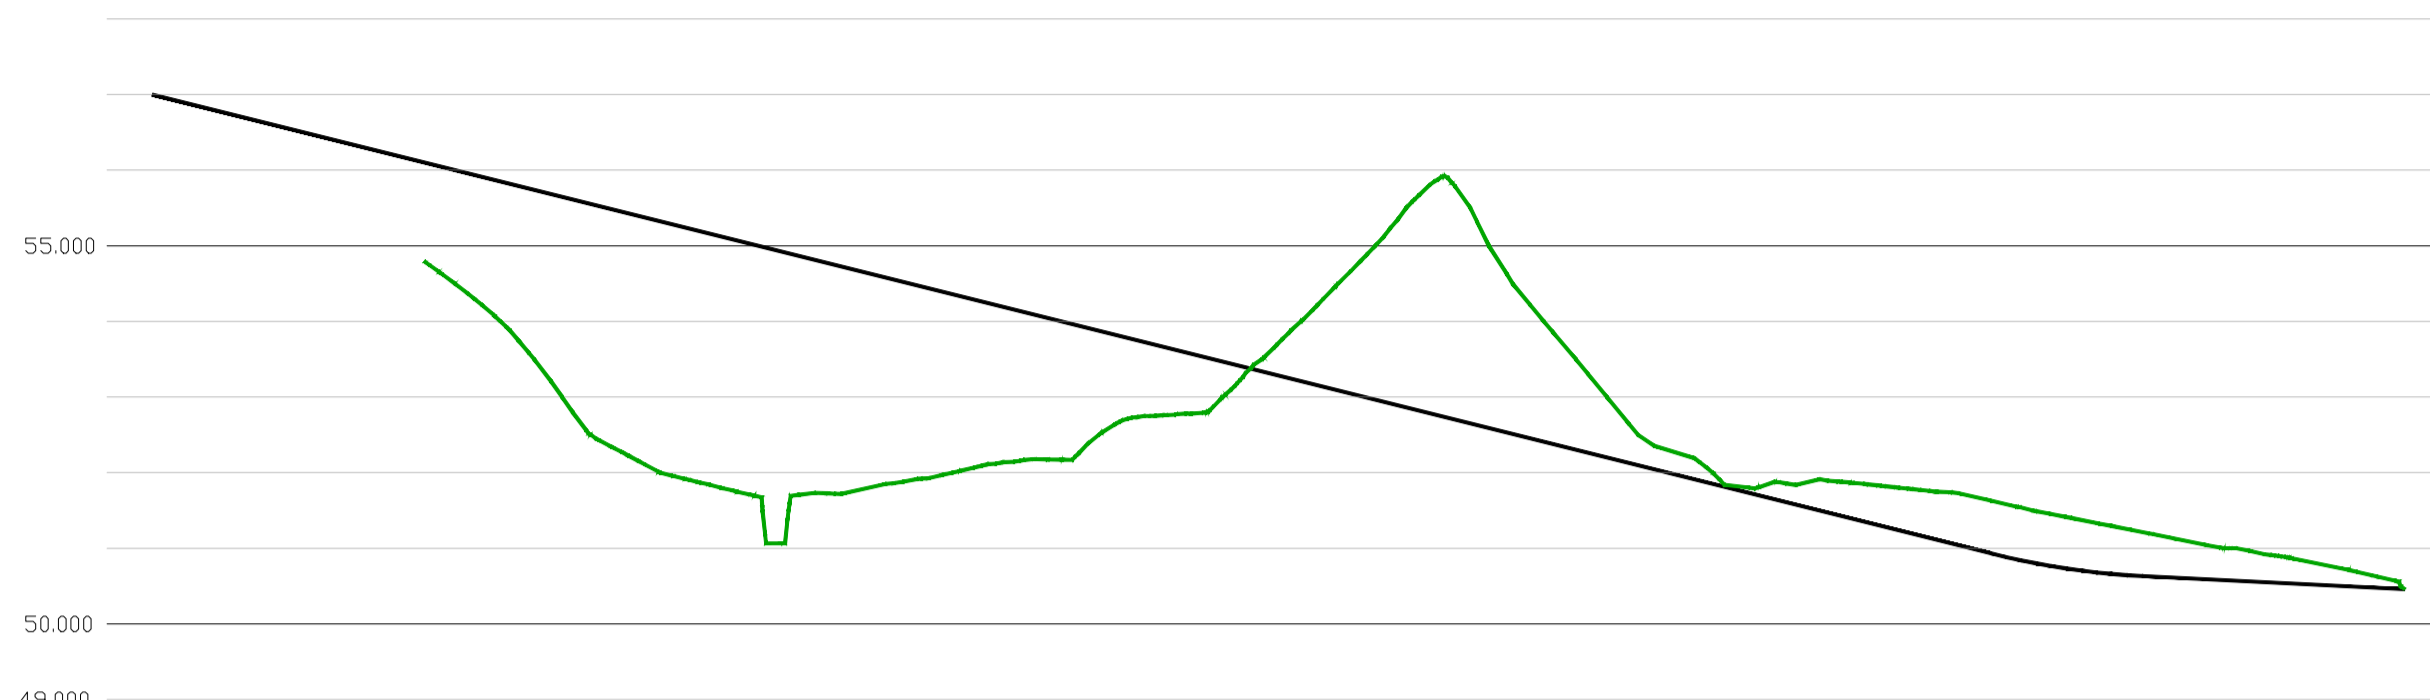

DATUM 49.000

CHAINAGE	0.000	5.494	10.000	20.000	30.000	35.160	40.000	50.000	60.000	70.000	80.000	90.000	100.000	105.636	110.000	120.000	121.511	130.000	131.511	140.000	151.860
EXISTING GROUND LEVEL				54.501	52.982	51.687	51.894	52.172	52.838	54.818	54.492	52.314	51.905	51.703	51.703	51.279	51.279	50.918	50.918	50.548	50.459
VERTICAL ALIGNMENT	G= -4.990%																KF= 2.50627 L= 10.000		G= -1.000% 1: -100.0		
HORIZONTAL ALIGNMENT	R= 25.000		R= 25.000		R= 49.988																

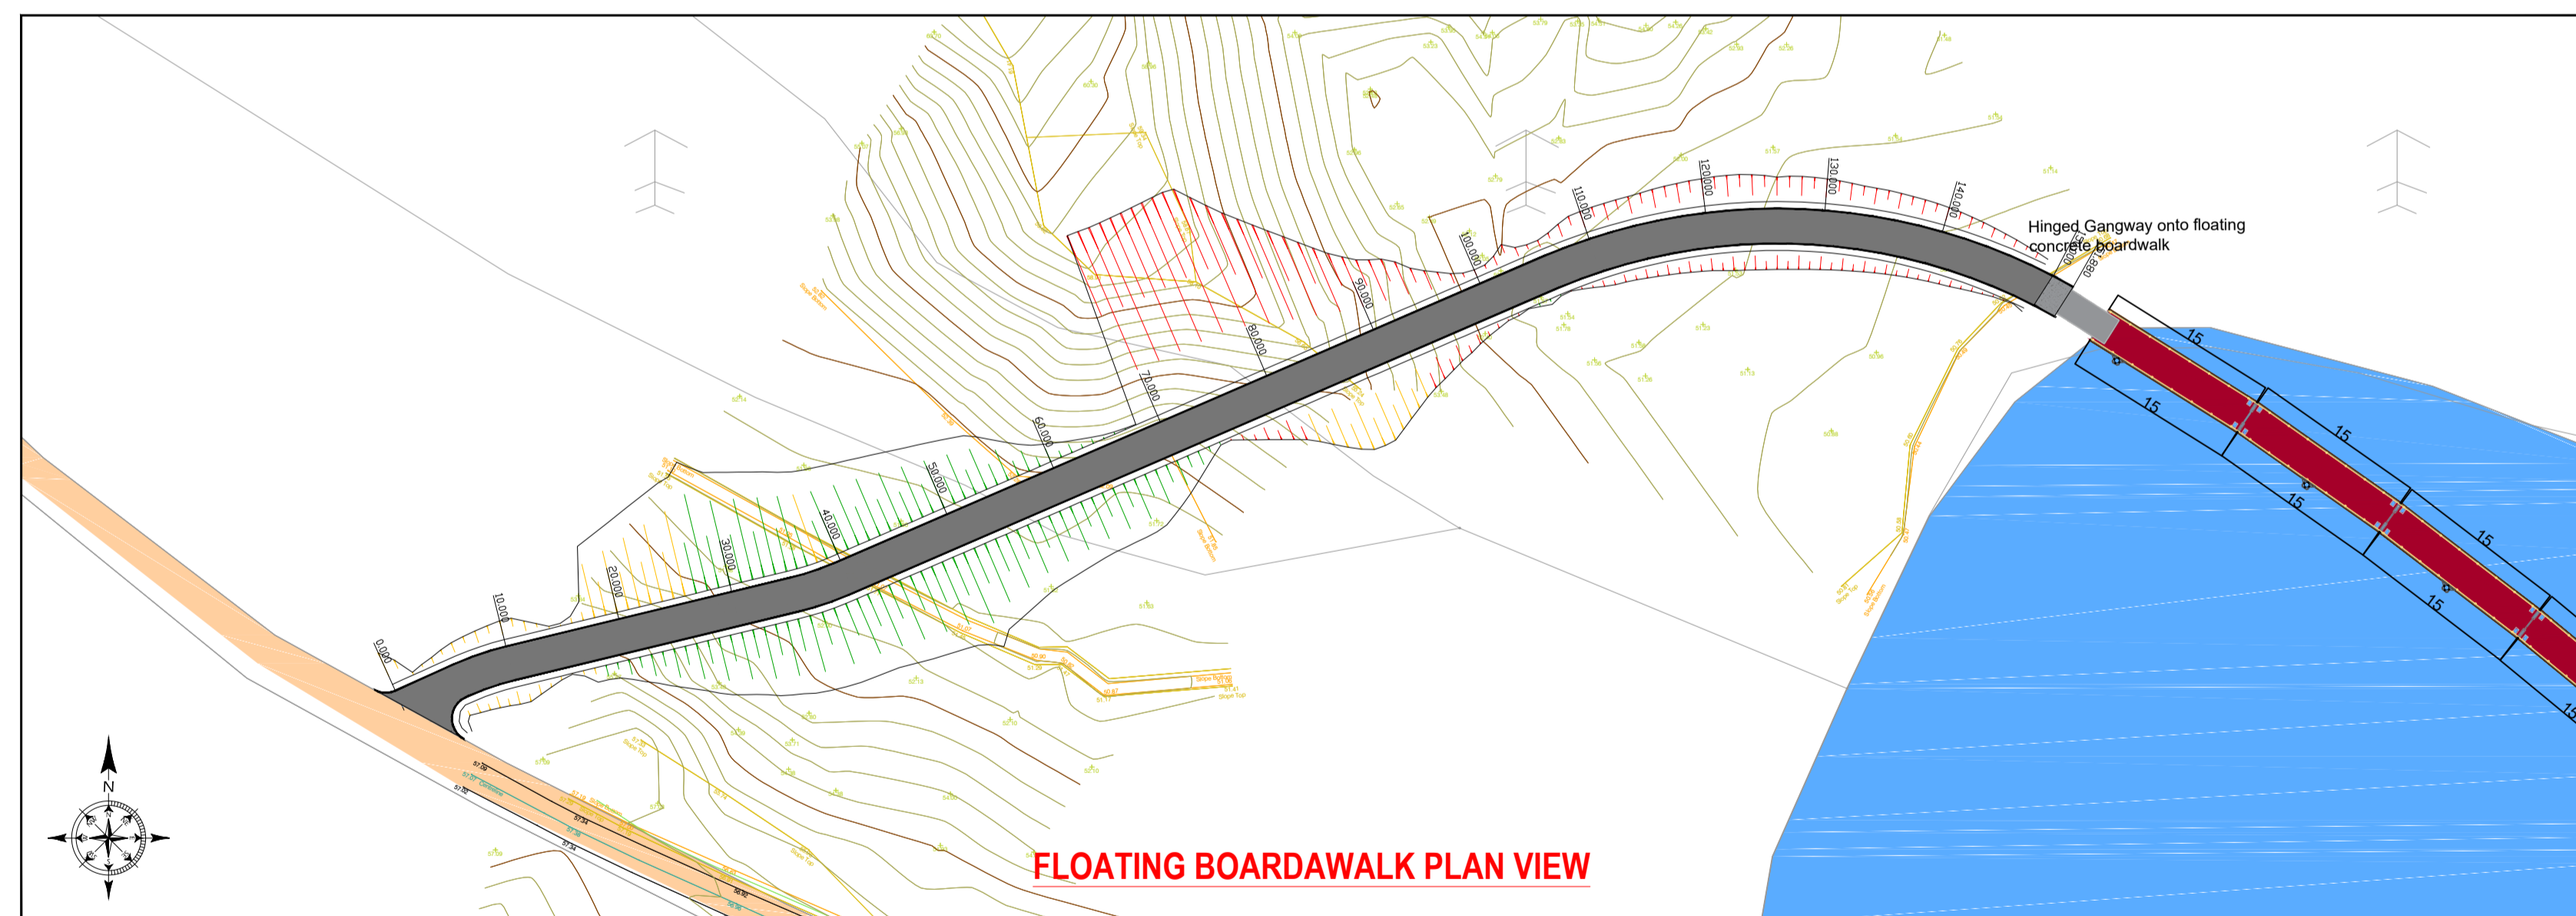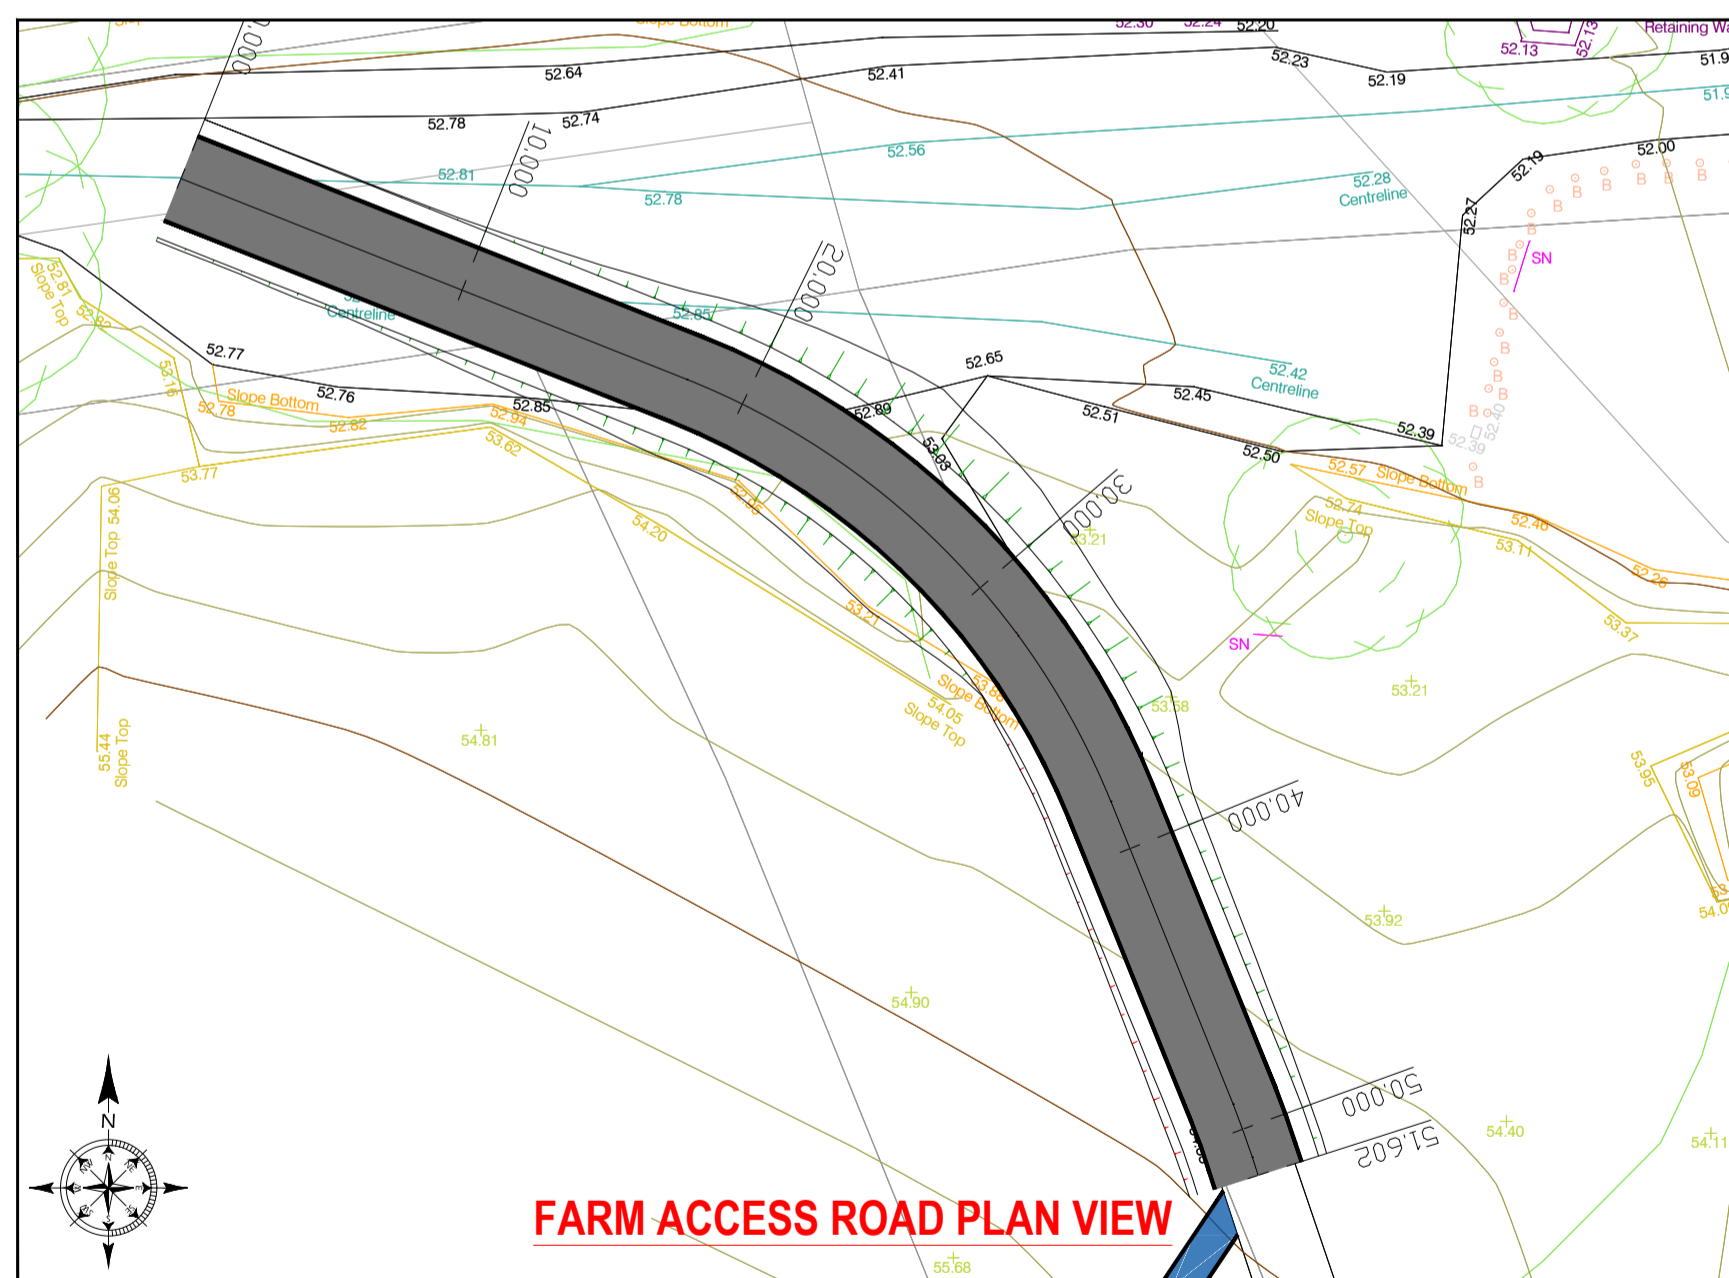

KEY:

- PROPOSED GROUND LEVEL
- EXISTING GROUND LEVEL

REV.				
P1	ISSUED FOR PLANNING		KL	01.12.23
REV.	AMENDMENT		BY	DATE
DRAWN:	KL	TECH. CHECK:	KF	
SCALE @ A1:	1:500	ENG. CHECK:	FF	
DATE:	22.08.2023	APPROVED:	SS	
STAGE:	Planning			
JOB TITLE:	Walking & Cycle Trails, Glenfame Wood County Leitrim			
DRAWING TITLE:	Proposed Trail Long Section Sheet 3 of 3			
CLIENT:	Coillte / Leitrim County Council			
DRAWING No:	123124-154	REV:	P1	

CST Group
 Chartered Consulting Engineers

1, O'CONNELL ST.
 SUGO
 F91 W7YV
 IRELAND
 +353 71 919 4500
 info@cstgroup.ie
 www.cstgroup.ie