
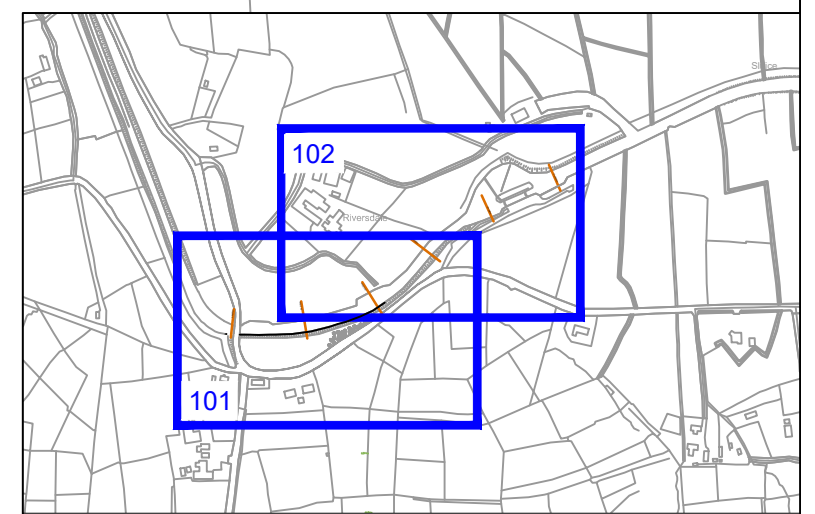


OSI REF:

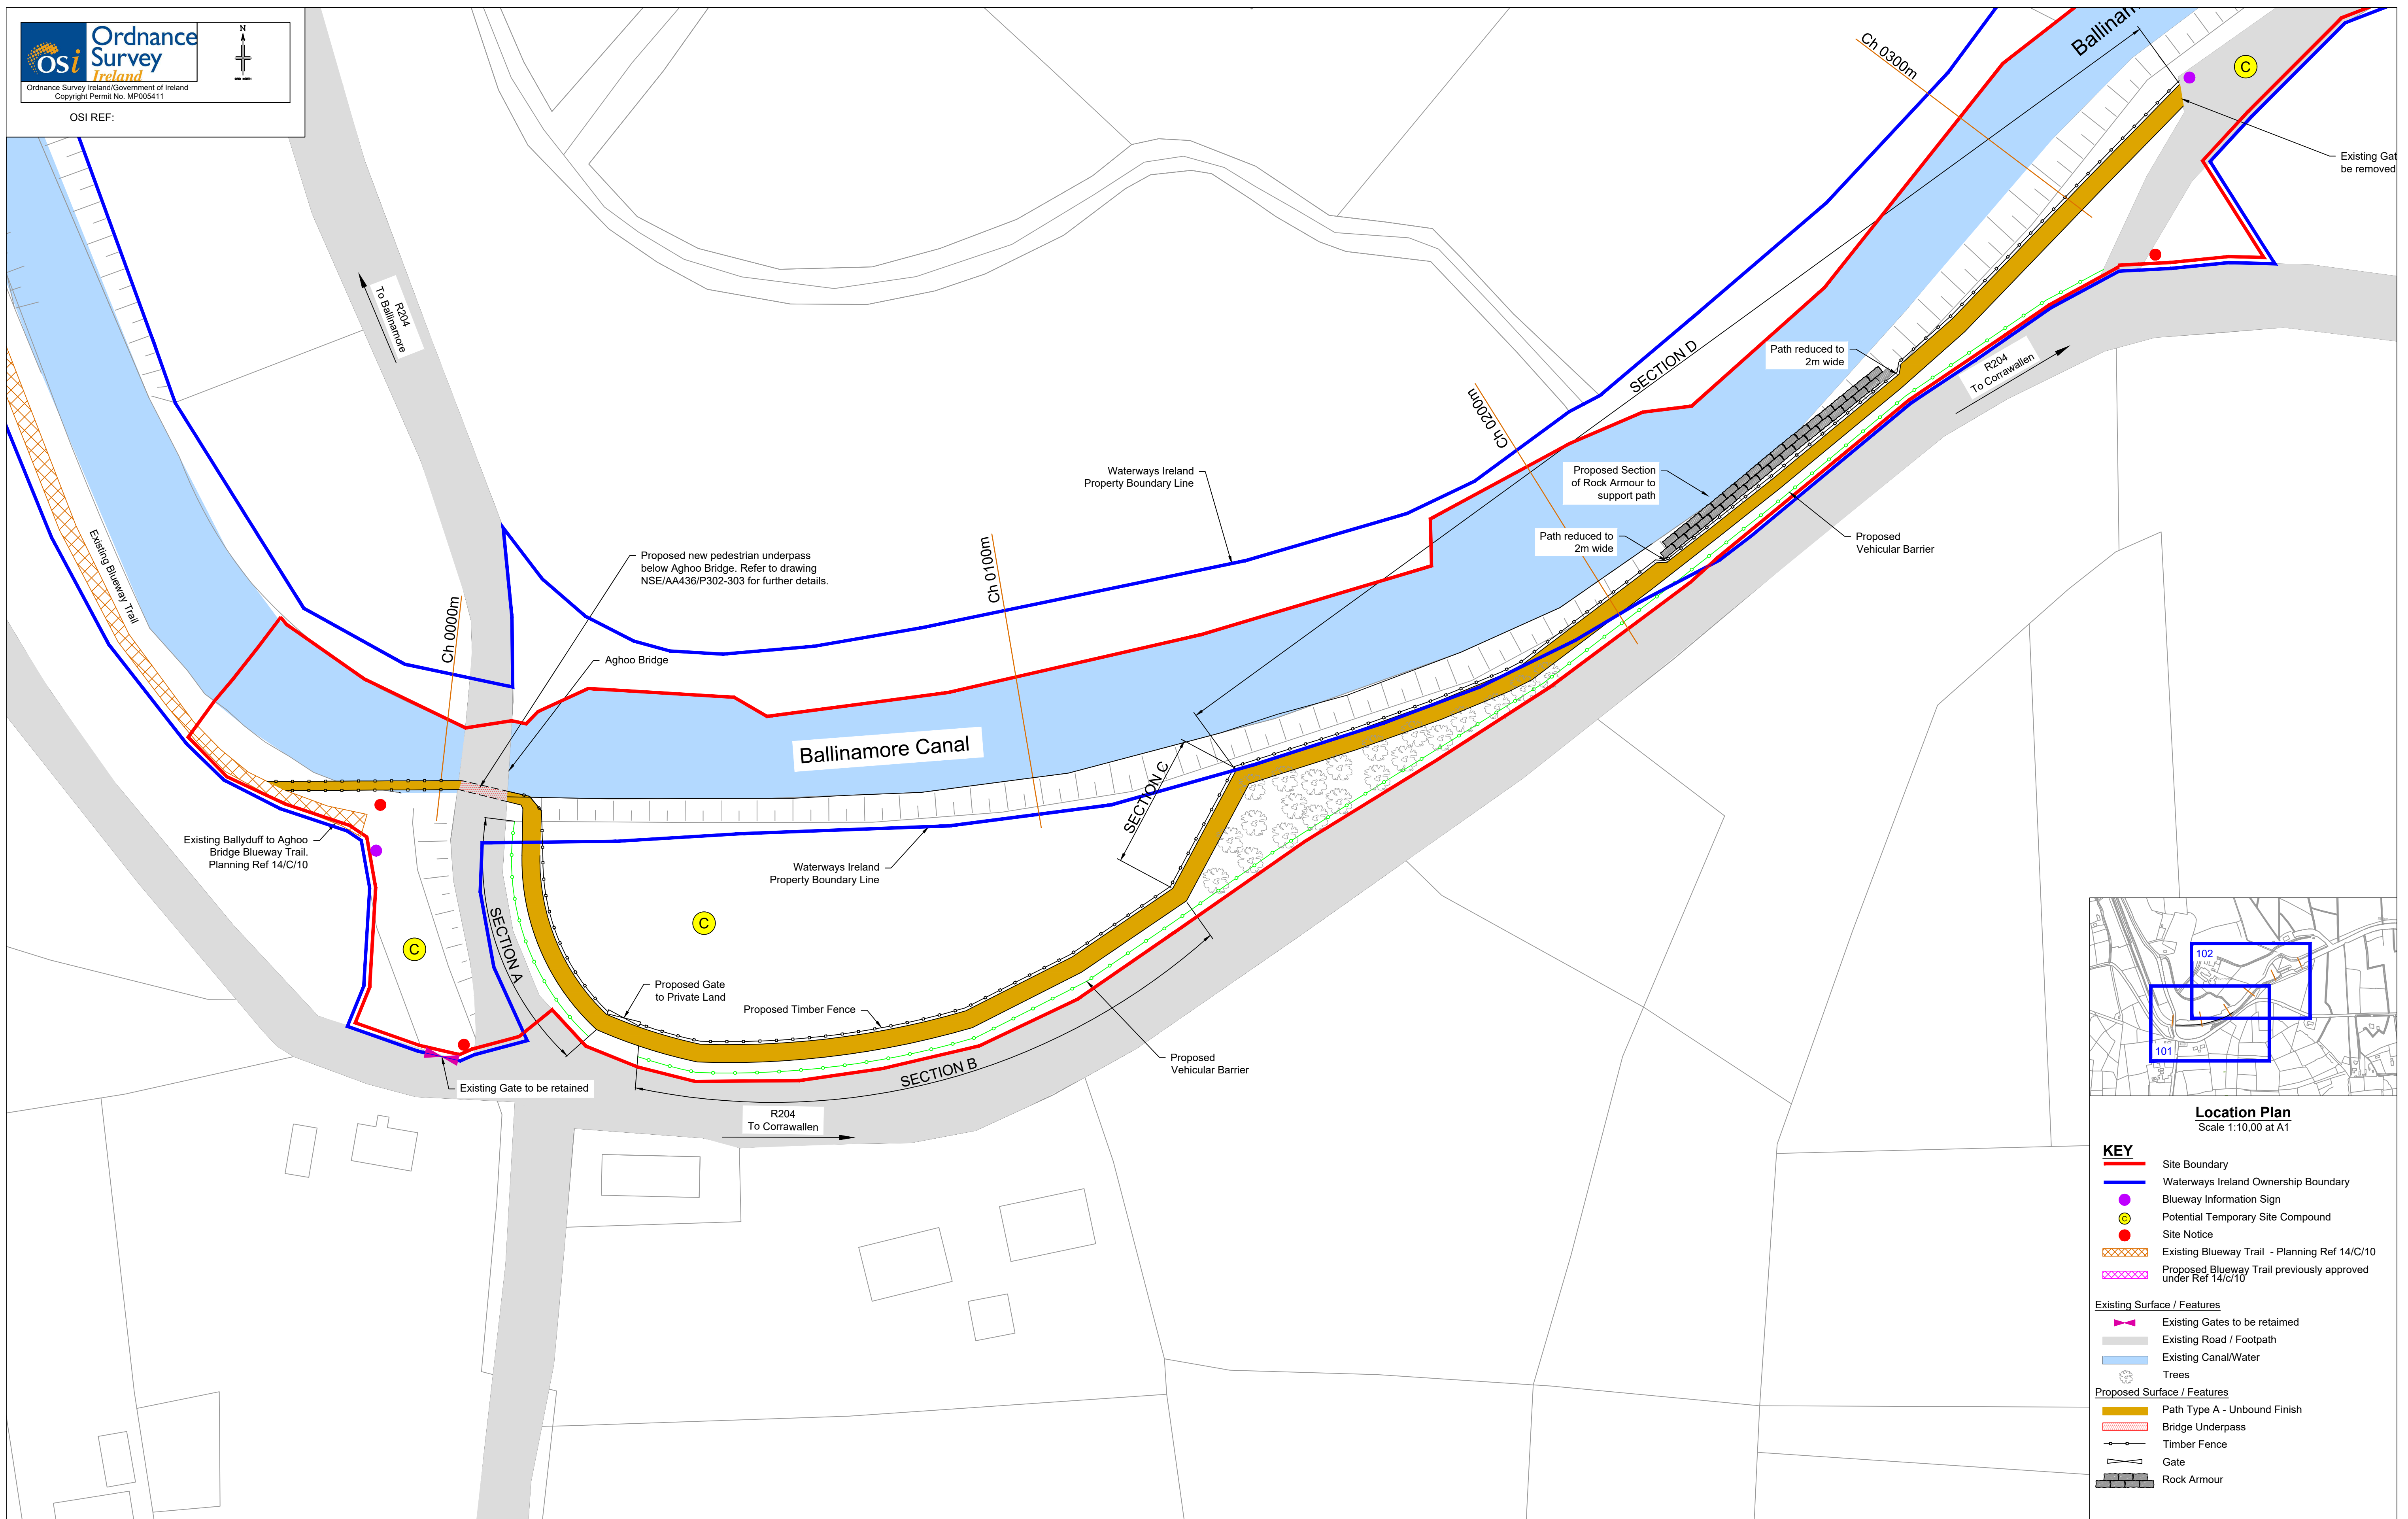

KEY

	Site Boundary
	Waterways Ireland Ownership Boundary
	Blueway Information Sign
	Potential Temporary Site Compound
	Site Notice
	Existing Blueway Trail - Planning Ref 14/C/10
	Proposed Blueway Trail previously approved under Ref 14/c/10

Existing Surface / Features

	Existing Gates to be retained
	Existing Road / Footpath
	Existing Canal/Water
	Trees

Proposed Surface / Features

	Path Type A - Unbound Finish
	Bridge Underpass
	Timber Fence
	Gate
	Rock Armour

- NOTES:**
- Drawing to be read in accordance with all other drawings pertaining to the works.
 - All dimensions in millimetres and all levels in metres unless otherwise stated.
 - All levels to ordnance datum Malin Head.

PROJECT PARTNERS

Leitrim County Council
 Áras An Chontae
 Carrick on Shannon
 Co. Leitrim

Tel: +353 (0)71 9620005
 Fax: +353 (0)71 9621982
 Email: info@leitrimcoco.ie

STAGE

PRELIMINARY
PLANNING
PART 8
TENDER
CONTRACT
AS BUILT

Revision Suffix	Revision Details	Revision Date
C	Title Block amended	Sept 20
B	Path width amended	May 20
A	Path layout amended	Apr 20

Project Title		Drawing Title	
AGHOO BRIDGE TO LOCK 4 BLUEWAY		PROPOSED SITE LAYOUT SHEET 1 OF 2	
Client	Date	Scale	Drawn
M.PATTON	DEC 2019	1:500 AT A1	K.FRIEL
DRAWING No.		C	
NSE/AA436/P101			