


Proposed Plan
Scale 1:50 at A1

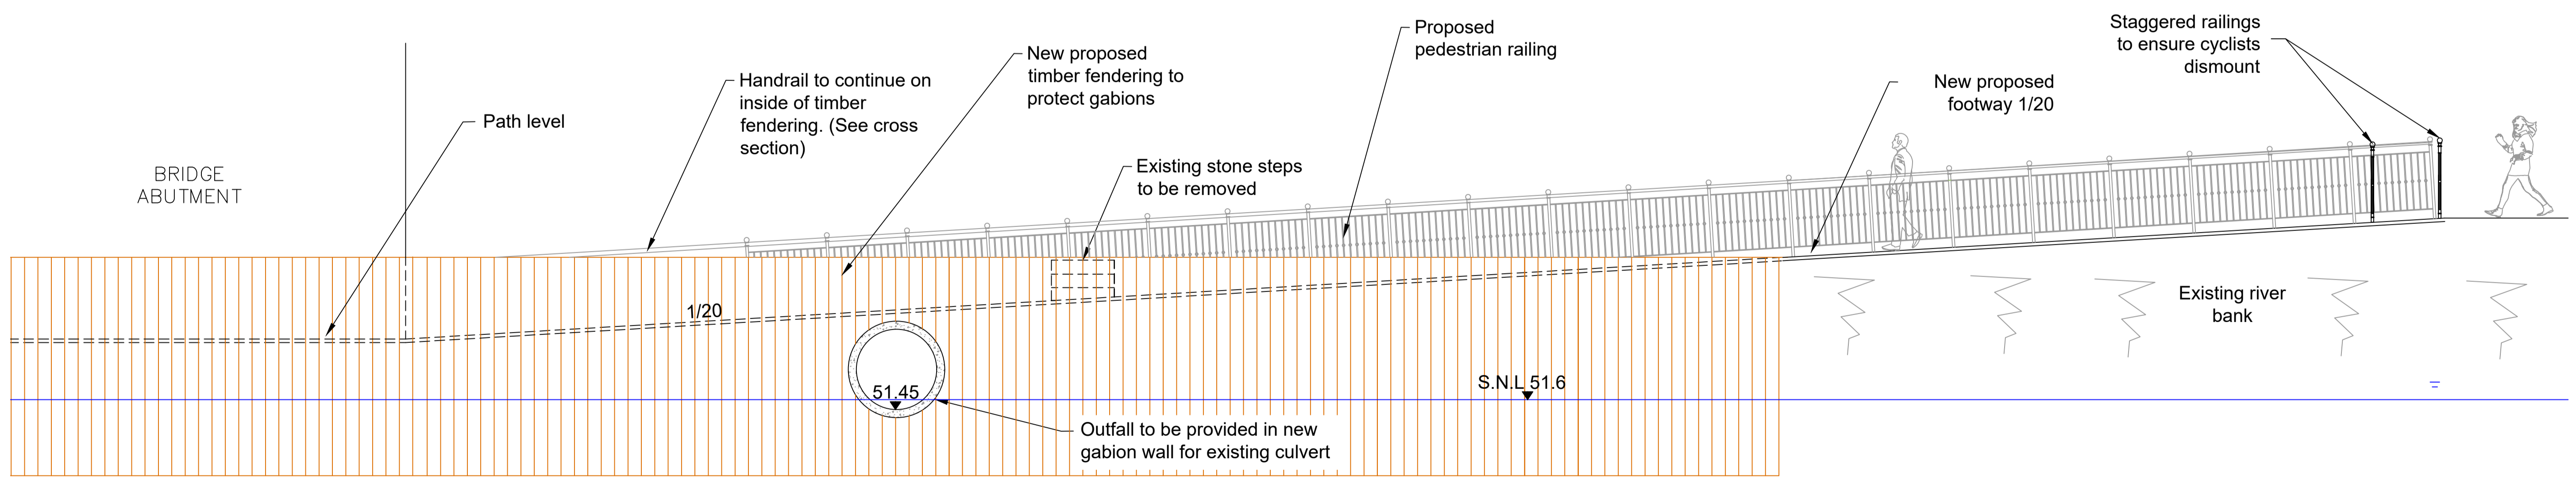

Proposed Elevation
Scale 1:50 at A1

- NOTES:
- Drawing to be read in accordance with all other drawings pertaining to the works.
 - All dimensions in millimetres and all levels in metres unless otherwise stated.
 - All levels to ordnance datum Main Head.

Key:
S.N.L. Summer Navigation Level

PROJECT PARTNERS

Comhairle Chontae Leitrim
Leitrim County Council

Waterways Ireland
Uisce Áiseanna Éireann

STAGE

PRELIMINARY
PLANNING
PART B
TENDER
CONTRACT
AS BUILT

Leitrim County Council
Arao An Chontae
Carrick on Shannon
Co. Leitrim
Tel: +353 (0)71 9620005
Fax: +353 (0)71 9621982
Email: info@leitrimcoco.ie

Revision Suffix	Revision Details	Revision Date
C	Title Block Amended	Sept 20
B	Barrier added	May 20
A	Notes added	Apr 20

Project Title		Drawing Title	
AGHOO BRIDGE TO LOCK 4 BLUEWAY		PROPOSED PEDESTRIAN UNDERPASS PROPOSED ELEVATION	
Client	Date	Scale	Drawn
M.PATTON	DEC 2019	AS SHOWN	K.FRIEL
DRAWING No.		NSE/AA436/P303	
		C	