


This is a computer generated map produced under licence from Ordnance Survey Ireland Copyright O.S.I. All rights reserved. Licence Number: 2019/OSI_NMA_139

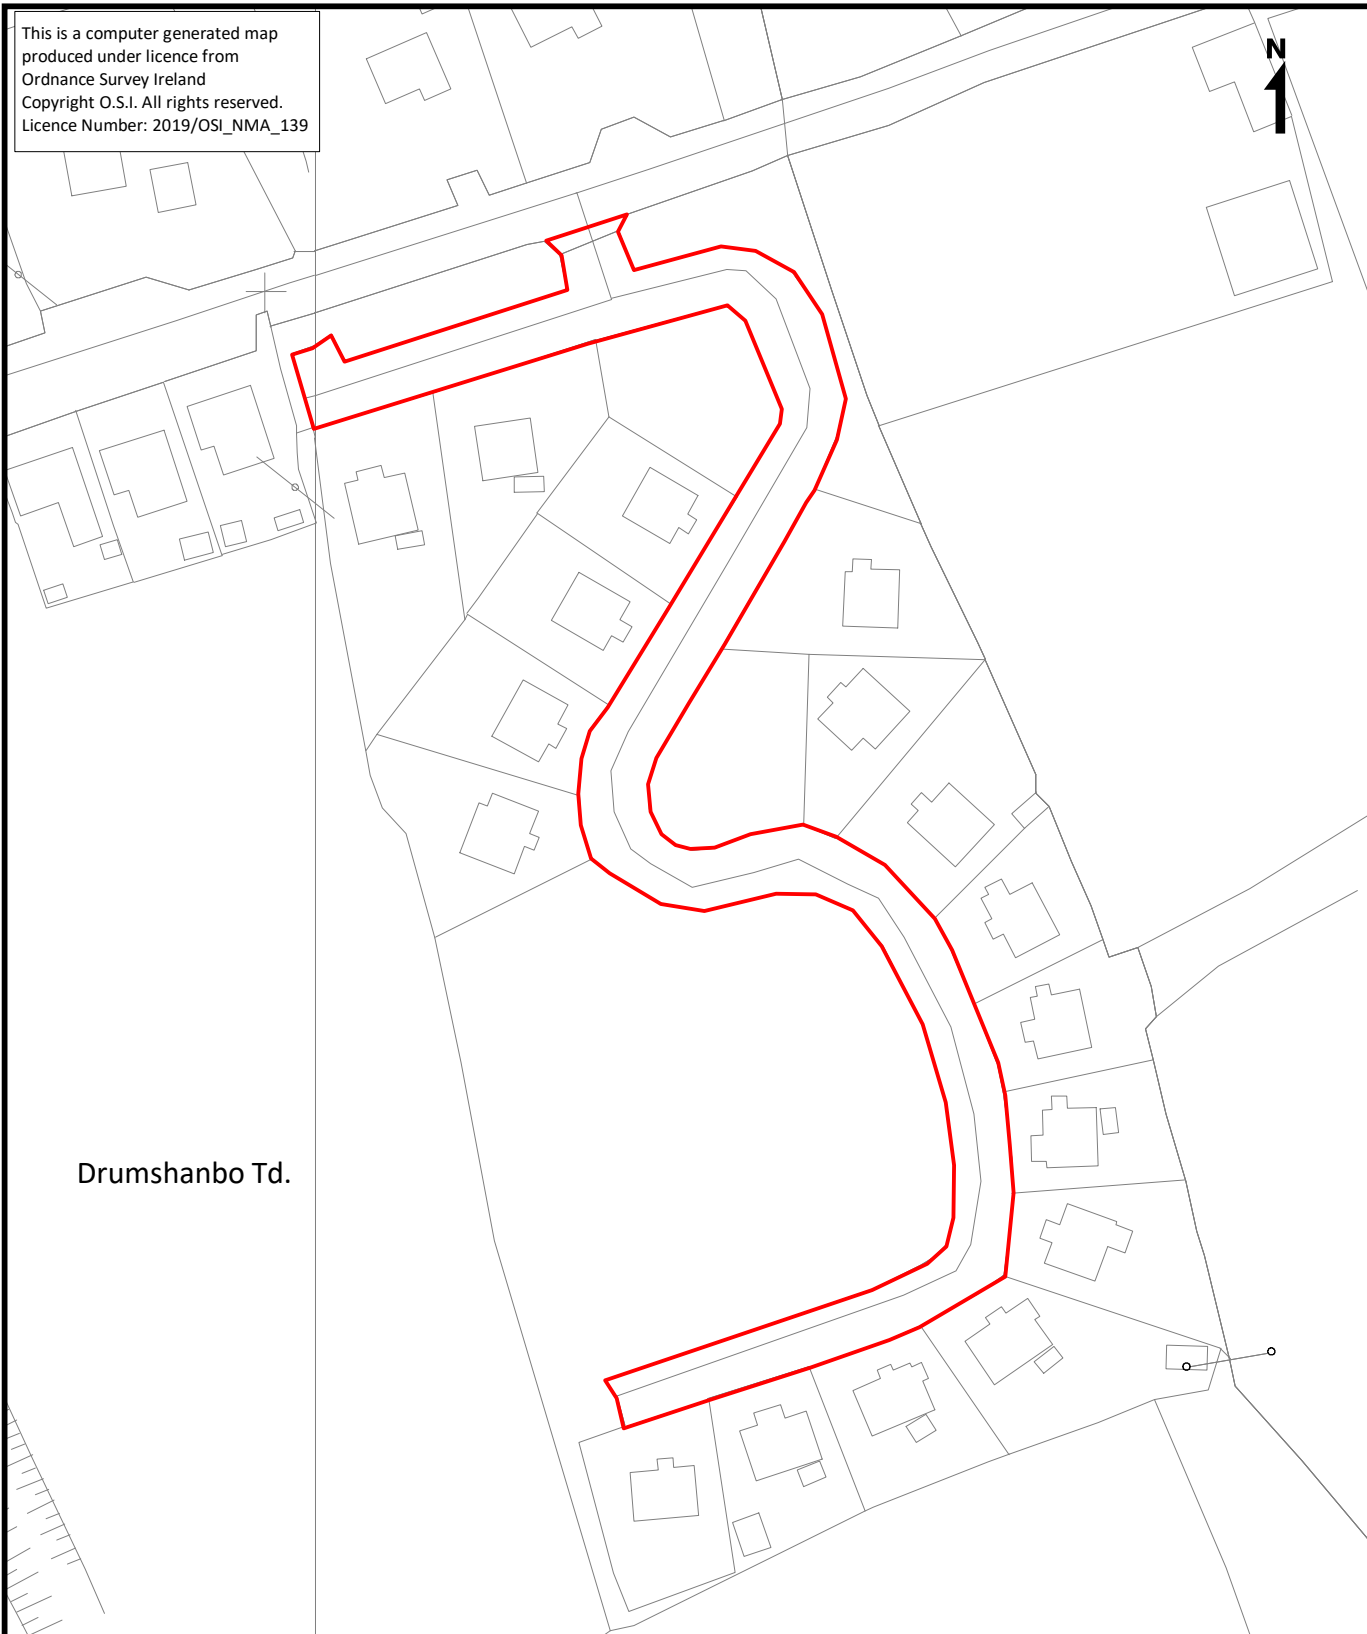

Drumshanbo Td.

Notes:

Road off Local Road LP-3306-0 serving Mountain View Housing Estate in the townland of Drumshanbo Td. for a distance of 364metres.

Planning and Development Acts, 2000-2019
Section 180
&
Roads Act, 1993
Section 11

Comhairle Chontae Liatroma
Aras an Chontae,
Cora Droma Ruisc,
Chontae Liatroma.



Leitrim County Council,
Aras an Chontae,
Carrick on Shannon,
Co Leitrim.

Economic Development, Planning and Infrastructural Services
Director of Services Mr Joseph Gilhooly

Drawing Number:

TIC.079/001

Date: 10 July 2020

Scale: 1 : 1,250 (at A4)

Prepared By: MD