


This is a computer generated map produced under licence from Ordnance Survey Ireland Copyright O.S.I. All rights reserved. Licence Number: 2019/OSI\_NMA\_139

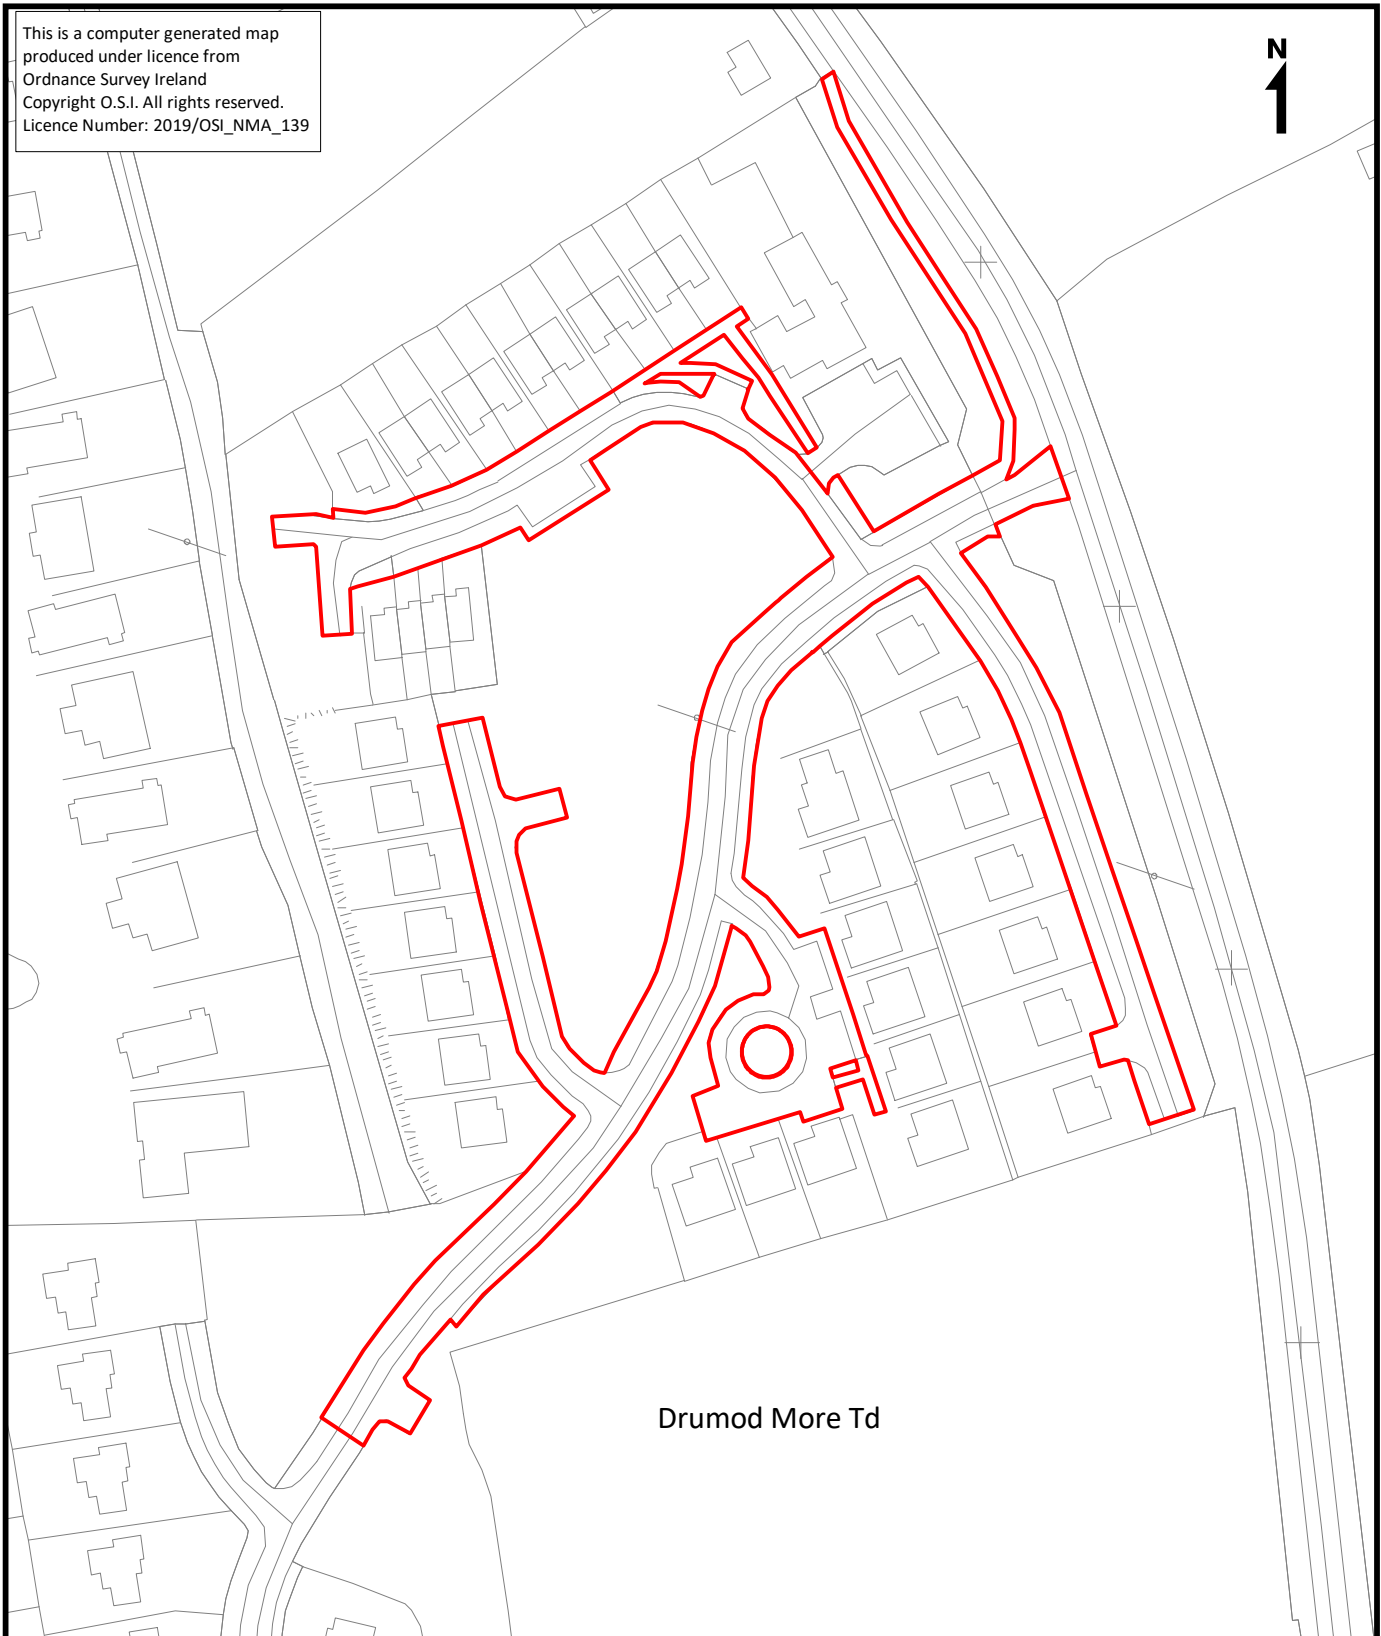

**Notes:**

Road off Local Road L-1601-1 serving Shannon Haven Estate in the townland of Drumod More Td. for a distance of 659metres.

**Planning and Development Acts, 2000-2019  
Section 180  
&  
Roads Act, 1993  
Section 11**

**Comhairle Chontae Liatroma  
Aras an Chontae,  
Cora Droma Ruisc,  
Chontae Liatroma.**



**Leitrim County Council,  
Aras an Chontae,  
Carrick on Shannon,  
Co Leitrim.**

**Economic Development, Planning and Infrastructural Services  
Director of Services Mr Joseph Gilhooly**

Drawing Number:

**TIC.120/001**

Date: 13 July 2020

Scale: 1 : 1,500 (at A4)

Prepared By: MD